
 <b>CENTURION</b> TRAFFIC MANAGEMENT		<b>Centurion Traffic Management</b> 38, Haigh Park Road Stourton Leeds LS10 1RT  Tel: 0113 277 5360 E-mail: info@centuriontraffic.com www.centuriontraffic.com	
Date: 11/03/2020			
Scheme: Sandford Lane DCU/59, Kennington			
Traffic Management: Full Closure			

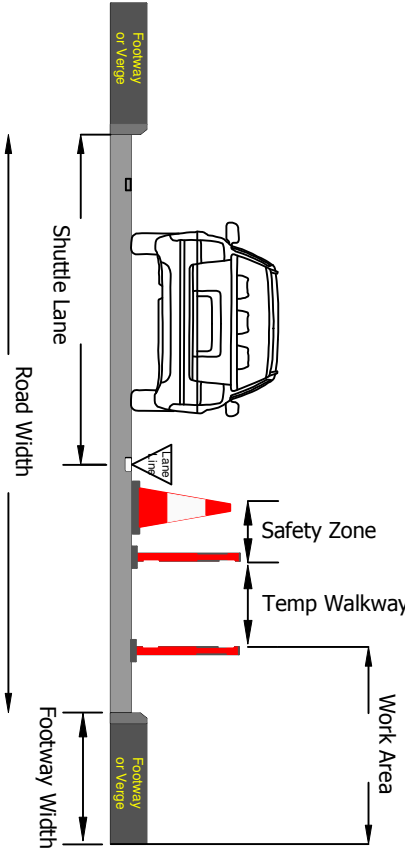

The diagram illustrates the road closure setup. It shows a car in a 'Shuttle Lane' on the left. To the right of the car is a 'Safety Zone' marked with orange and white traffic cones. Further right is a 'Temp Walkway' marked with orange and white traffic cones. The 'Work Area' is the section to the right of the temp walkway. The 'Footway or Verge' is shown on both sides of the road. The 'Road Width' is indicated by a double-headed arrow.

Crown Copyright. All rights reserved. Drawing to be read in conjunction with relevant method statement and risk assessment. Please check for amendments before use.		
<b>Drawing Ref: DT-CTM-1647</b>		
Unauthorised reproduction infringes Crown Copyright and may lead to prosecution or civil proceedings.		
Scale: NOT TO SCALE	Drawn: DT Amended: AW	Authorised / Approved GS