


B

AIRLOCK SYSTEM

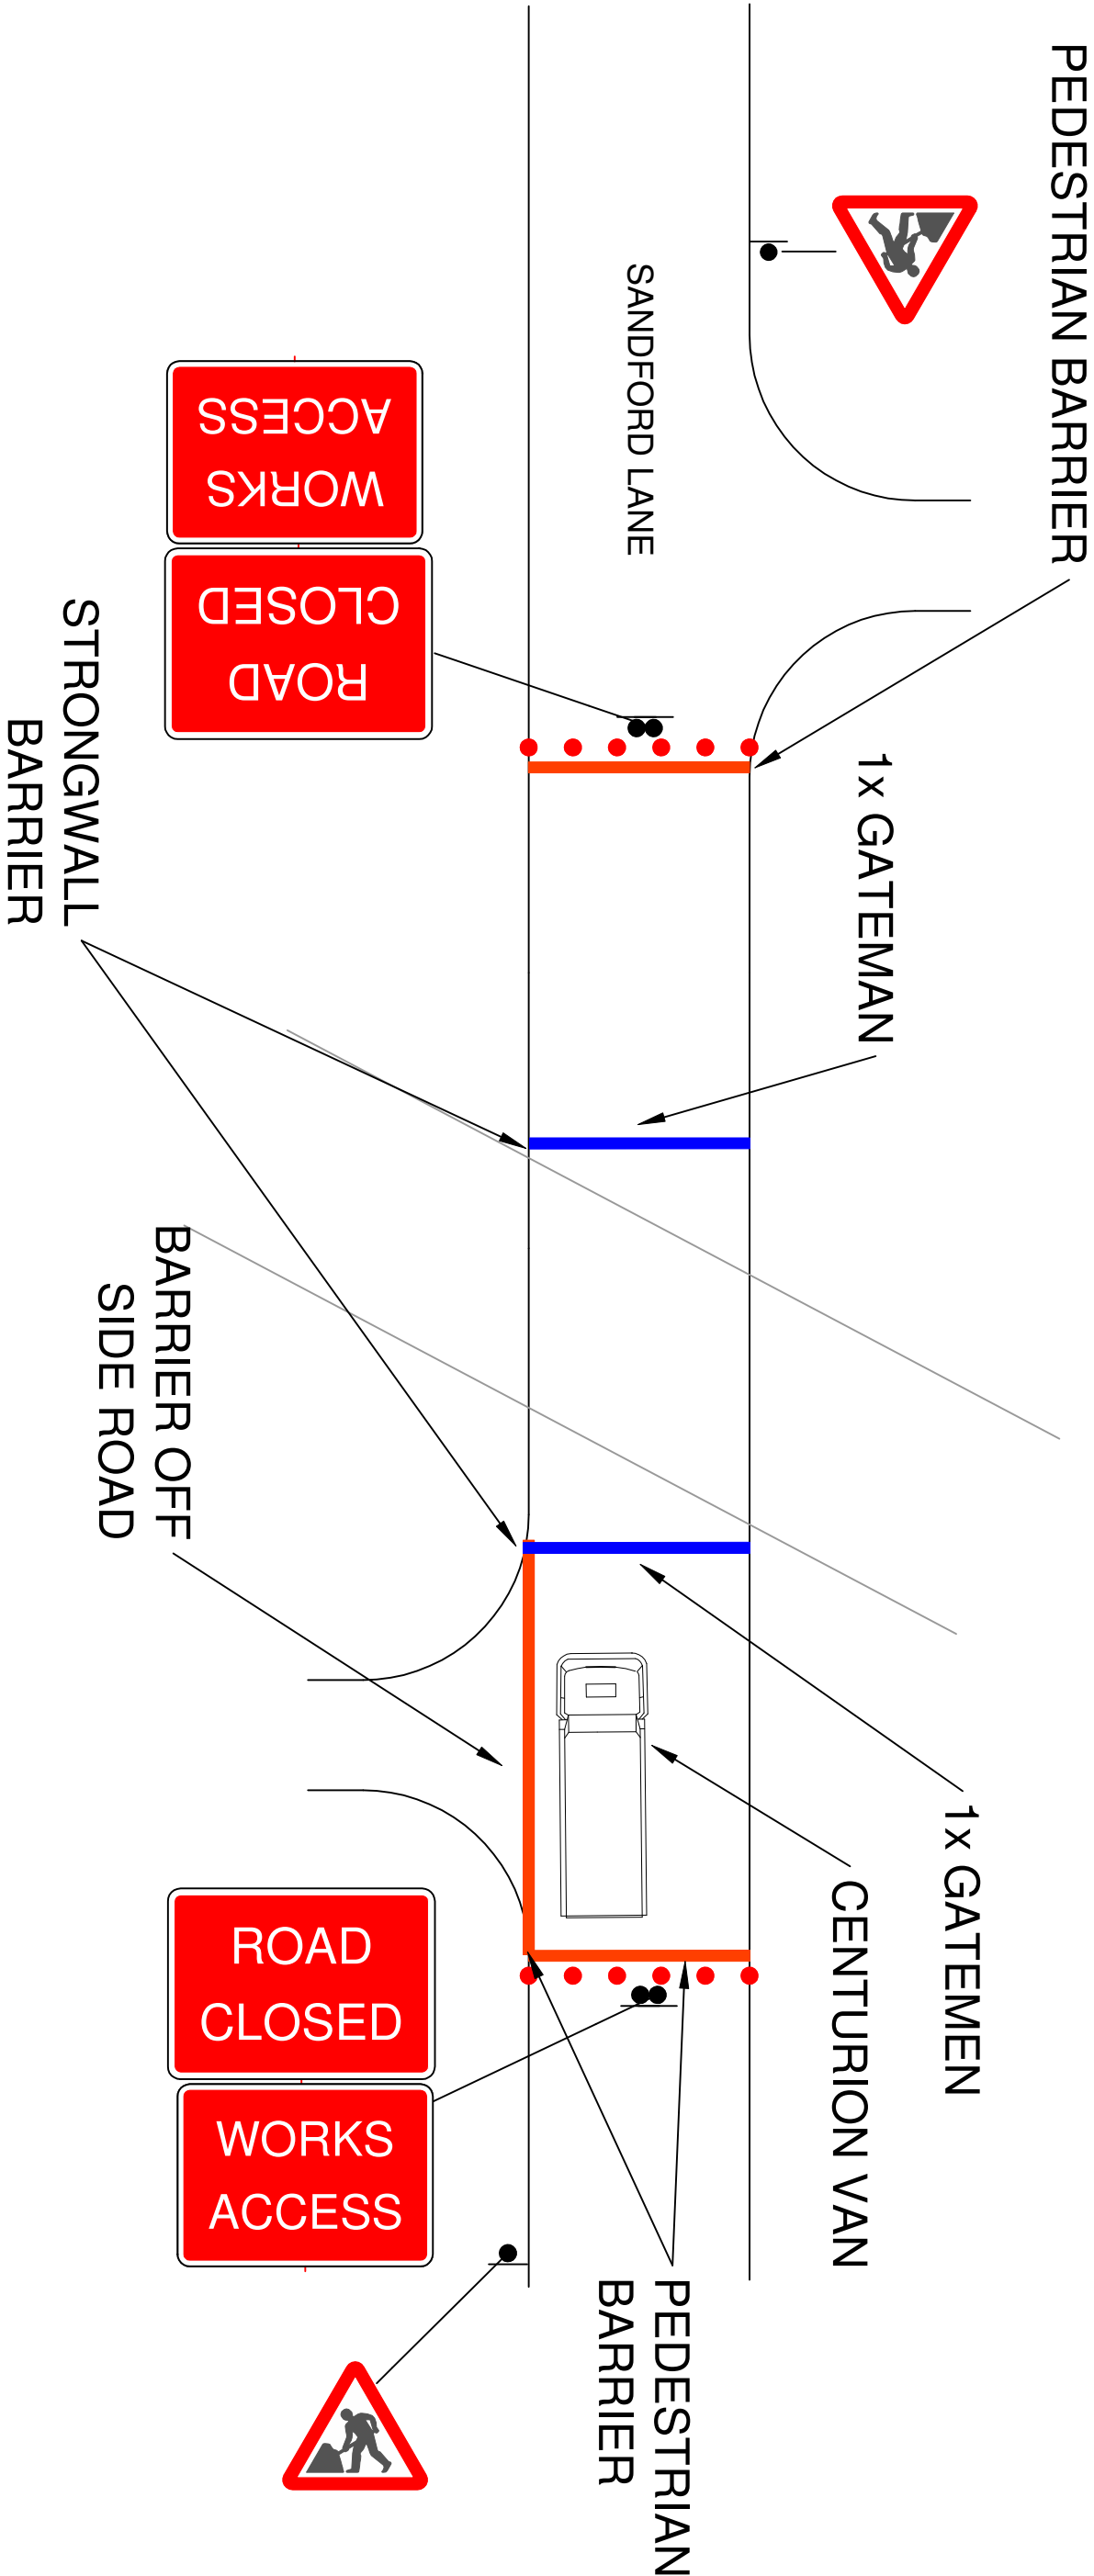

CENTURION
TRAFFIC MANAGEMENT


Centurion Traffic Management
3B, Haigh Park Road
Stourton
Leeds
LS10 1RT

Tel: 0113 277 5360
E-mail: info@centuriontraffic.com
www.centuriontraffic.com

Date: 11/03/2020

Scheme: Sandford Lane DCU/59, Kennington

Traffic Management: Full Closure

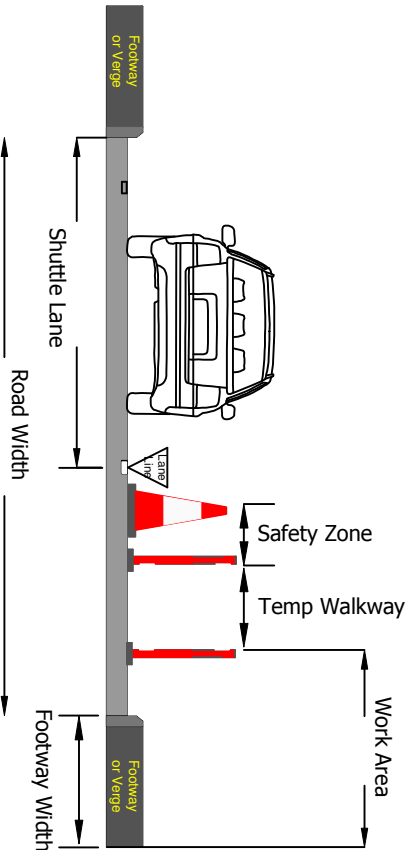

Crown Copyright. All rights reserved.

Drawing to be read in conjunction with relevant method statement and risk assessment.

Please check for amendments before use.

Drawing Ref: AW-CTM-4126

Unauthorised reproduction infringes Crown Copyright and may lead to prosecution or civil proceedings.

Scale: NOT TO SCALE	Drawn: AW	Authorised / Approved GS
---------------------------	-----------	--------------------------------