

NOTES

- 1) All temporary traffic management shall be in accordance with Chapter 8 Part 1 Design (2009): Part 2 Operations (2009): Part 3 Update (2020).
- 2) All temporary traffic management shall be in accordance with the Traffic Signs Regulations and General Directions 2016.
- 3) All temporary traffic management shall conform to the Safety at Streetworks and Road Works ACOP 2013.
- 4) All temporary traffic management signs should be located 450mm minimum from the kerb face.
- 5) All temporary traffic management sign locations are indicative and are subject to on site approval from the supervisor.

Site Address:

187 THE AVENUE
OXFORD
OX1 5RN
KC3031-100070501-81095042

Client:



Site Contact:

CPH Contact:

Lincoln Office

Date of works:

T.B.A

Date drawn:

26/10/2022

Drawn by:

MC

Drawing Requested By:


Samantha McCartney

KEY

— Diversion Route



Sign

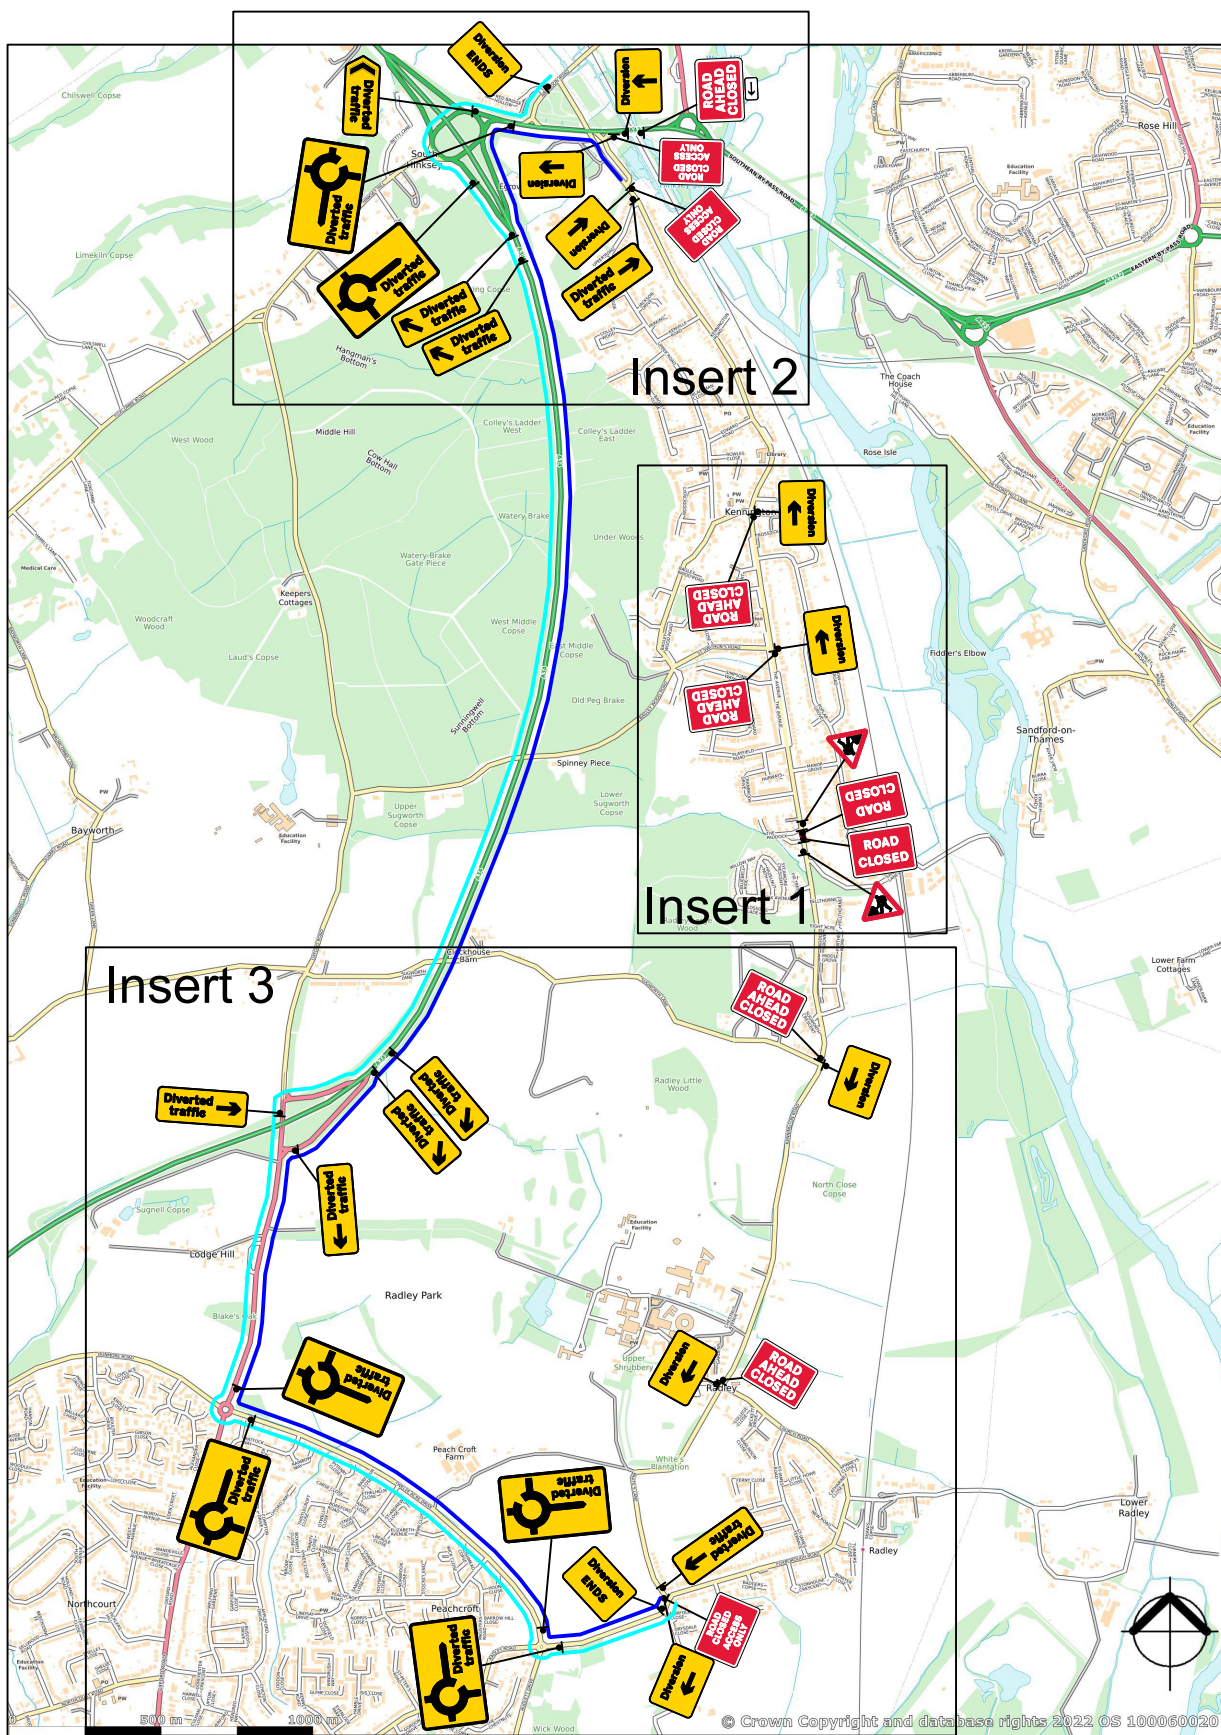

ROAD CLOSURE / DIVERSION

SET-UP TO BE IN ACCORDANCE WITH THE NRSWA SAFETY AT STREET WORKS CODE

Diversion Route


Southern By-Pass Road
A34
Oxford Road
Twelve Acre Drive
Radley Road

Drawing number:

MC/1147

NOTES

- 1) All temporary traffic management shall be in accordance with Chapter 8 Part 1 Design (2009): Part 2 Operations (2009): Part 3 Update (2020).
- 2) All temporary traffic management shall be in accordance with the Traffic Signs Regulations and General Directions 2016.
- 3) All temporary traffic management shall conform to the Safety at Streetworks and Road Works ACOP 2013.
- 4) All temporary traffic management signs should be located 450mm minimum from the kerb face.
- 5) All temporary traffic management sign locations are indicative and are subject to on site approval from the supervisor.

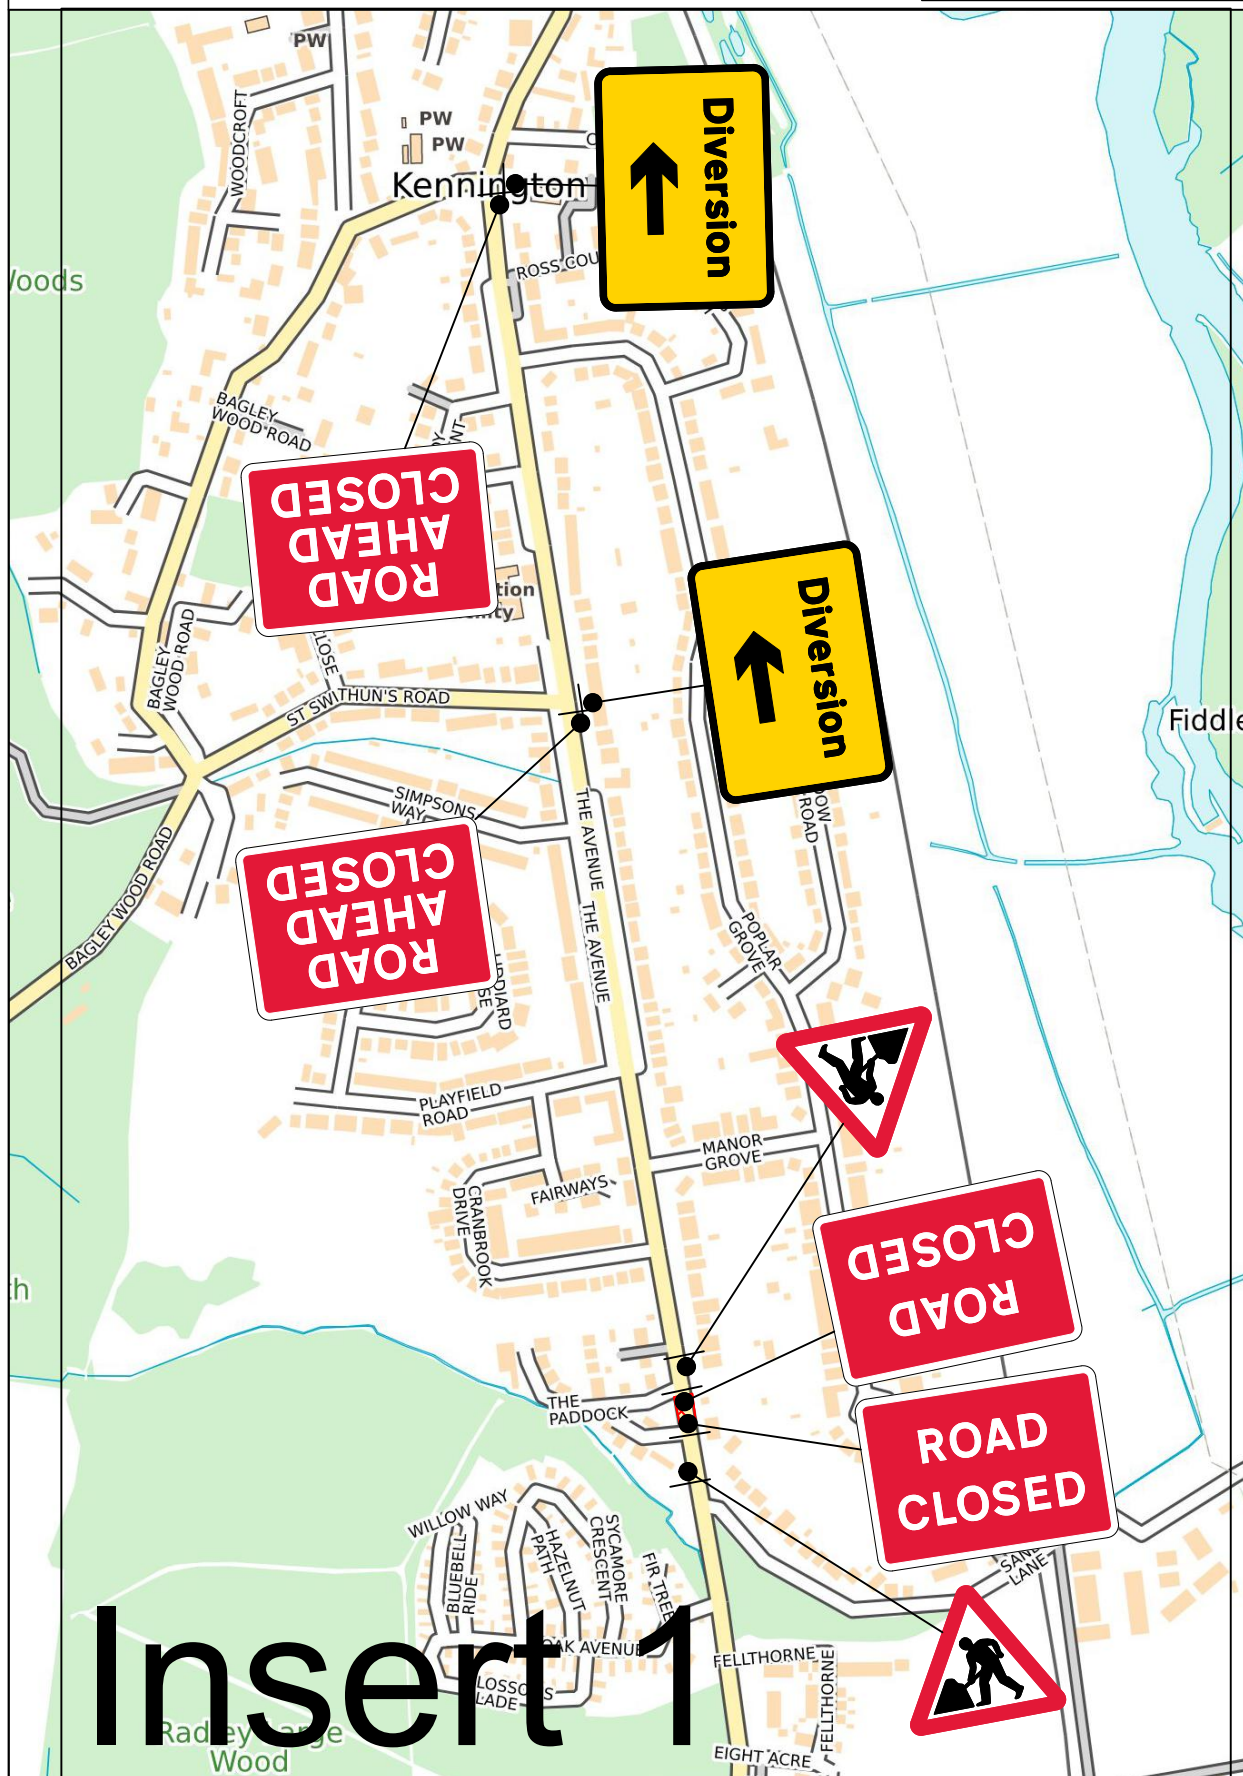

Site Address:

187 THE AVENUE
OXFORD
OX1 5RN
KC3031-100070501-81095042

Client:



Site Contact:

CPH Contact:

Lincoln Office

Date of works:

T.B.A

Date drawn:

26/10/2022

Drawn by:

MC

Drawing Requested By:

Samantha McCartney

KEY

Diversion Route



Sign

Insert 1


ROAD CLOSURE / DIVERSION
Insert 1




Diversion Route

Southern By-Pass Road
A34
Oxford Road
Twelve Acre Drive
Radley Road

Drawing number:

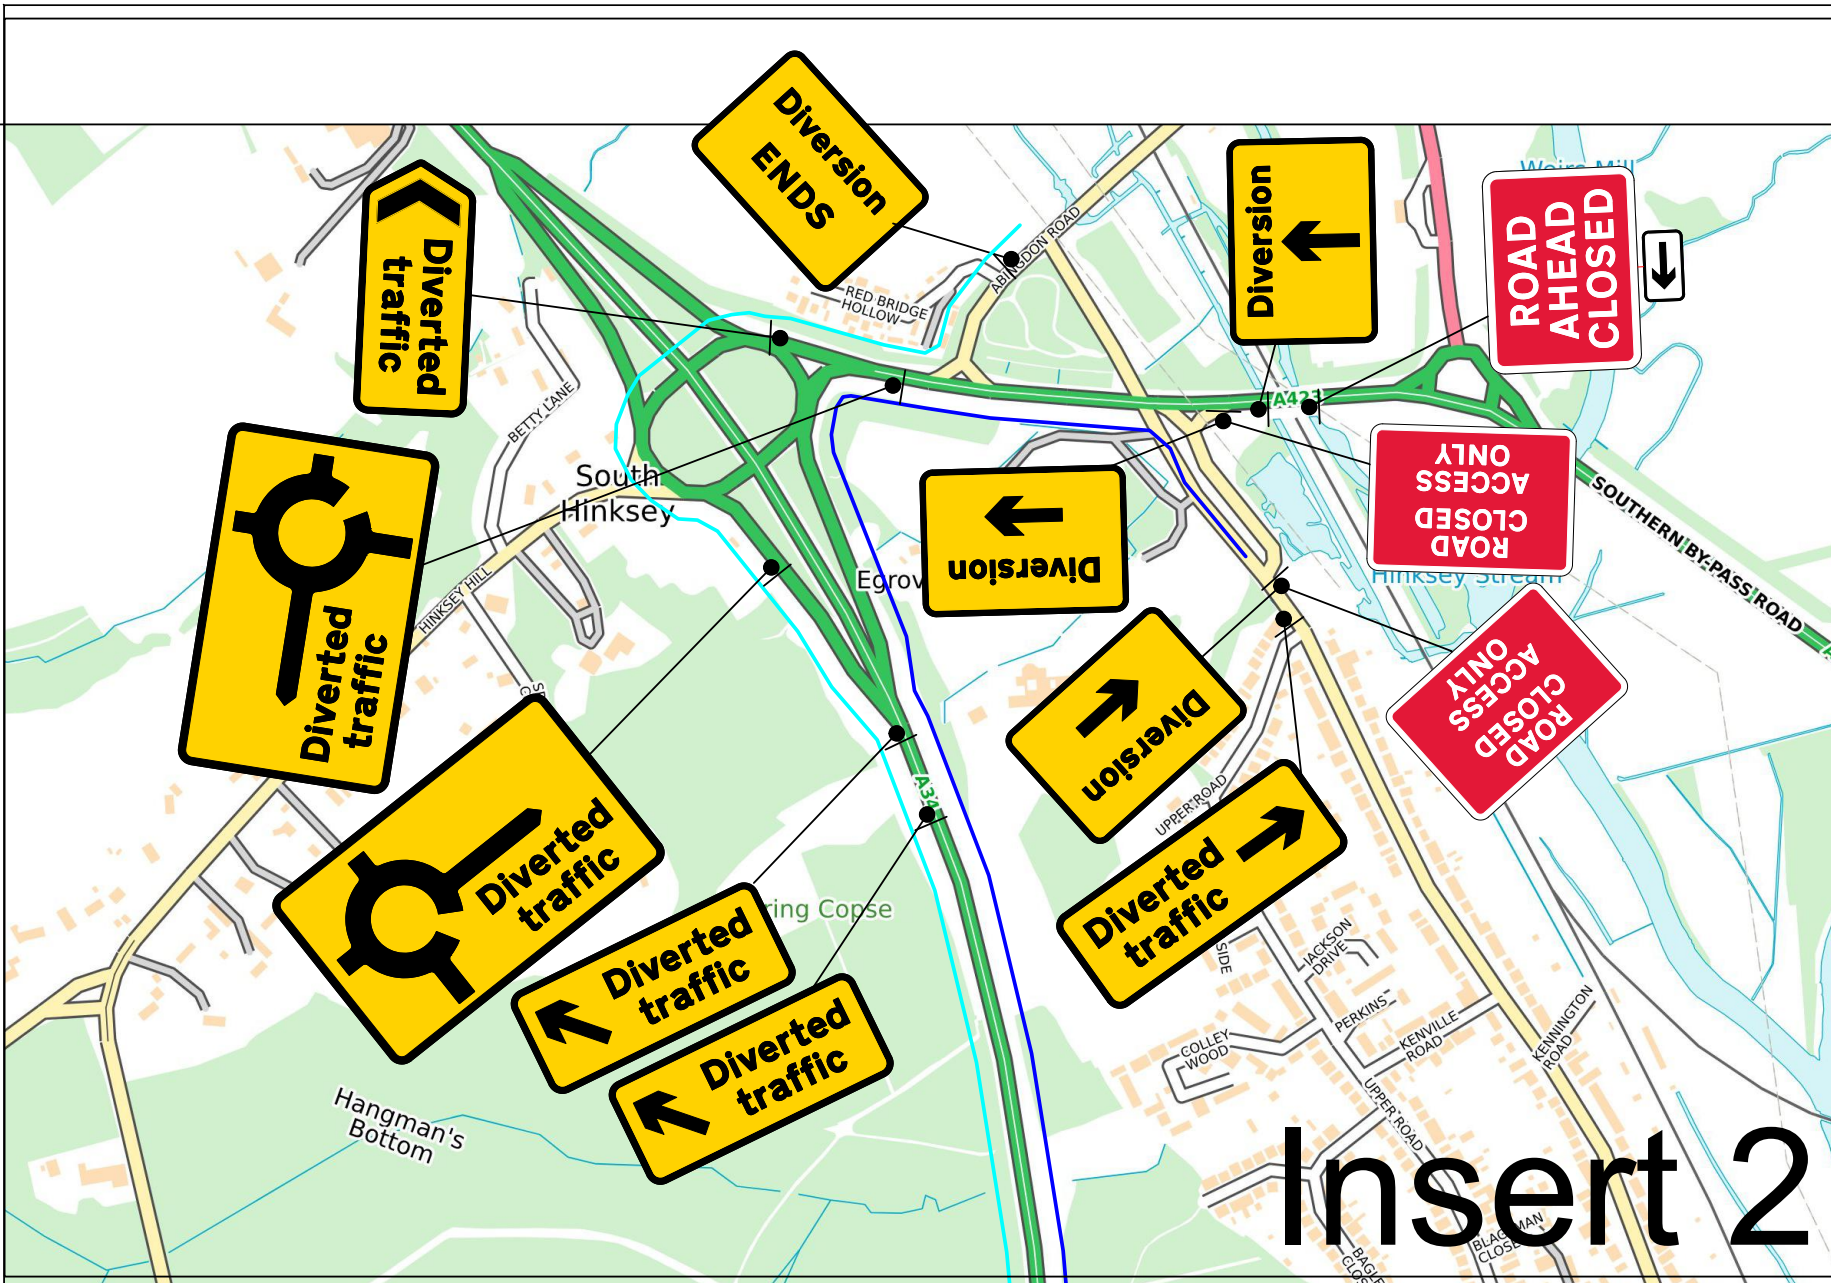MC/1147 a



Site Address: 187 THE AVENUE OXFORD OX1 5RN KC3031-100070501-81095042	
Client:	
CPH Contact: Lincoln Office	
Date of works: T.B.A	
Drawn by: MC	Date drawn: 26/10/2022
Drawing Requested By: 1147	
KEY  Diversion Route  Sign	
Diversion Route Southern By-Pass Road A34 Oxford Road Twelve Acre Drive Radley Road	
Drawing Number: MC/1147 b	

NOTES

- 1) All temporary traffic management shall be in accordance with Chapter 8 Part 1 Design (2009); Part 2 Operations (2009); Part 3 Update (2020).
- 2) All temporary traffic management shall be in accordance with the Traffic Signs Regulations and General Directions 2016.
- 3) All temporary traffic management shall conform to the Safety at Streetworks and Road Works ACOP 2013.
- 4) All temporary traffic management signs should be located 450mm minimum from the kerb face.
- 5) All temporary traffic management sign locations are indicative and are subject to on site approval from the supervisor.

ROAD CLOSURE / DIVERSION Insert 2

SET-UP TO BE IN ACCORDANCE WITH THE NRSWA SAFETY AT STREET WORKS CODE

CTM
CLANCY TRAFFIC
MANAGEMENT

Clare House,
Coppermill Ln,
Harefield,
Middlesex, UB9 6HZ
Tel: 01895 823711
Email:
tmdrawings@theclancygroup.co.uk

Insert 3



Site Address:
187 THE AVENUE
OXFORD
OX1 5RN
KC3031-100070501-81095042

Client:


CPH Contact:
Lincoln Office

Date of works:
T.B.A

Drawn by: MC
Date drawn: 26/10/2022

Drawing Requested By:
1147

KEY
— Diversion Route
● Sign

Diversion Route
South By-Pass Road
A34
Oxford Road
Twelve Acre Drive
Radley Road

Drawing Number:
MC/1147 c

NOTES

- 1) All temporary traffic management shall be in accordance with Chapter 8 Part 1 Design (2009); Part 2 Operations (2009); Part 3 Update (2020).
- 2) All temporary traffic management shall be in accordance with the Traffic Signs Regulations and General Directions 2016.
- 3) All temporary traffic management shall conform to the Safety at Streetworks and Road Works ACOP 2013.
- 4) All temporary traffic management signs should be located 450mm minimum from the kerb face.
- 5) All temporary traffic management sign locations are indicative and are subject to on site approval from the supervisor.

ROAD CLOSURE / DIVERSION Insert 3

SET-UP TO BE IN ACCORDANCE WITH THE NRSWA SAFETY AT STREET WORKS CODE

CTM
CLANCY TRAFFIC
MANAGEMENT

Clare House,
Coppermill Ln,
Harefield,
Middlesex, UB9 6HZ
Tel: 01895 823711
Email:
tmdrawings@theclancygroup.co.uk