


Work Instruction Number 109 - "Workforce in Road" signs (**Relaxation Works**)
All Amberon "Traffic Management Installations or Removals on any main road or approaching road works 40mph and above" (unless the site specific risk assessment deems it necessary on lower speeds of 40mph) must display the "Workforce in road Slow" sign, this being the 1st Sign out and last sign in.

WORKFORCE
IN ROAD
SLOW

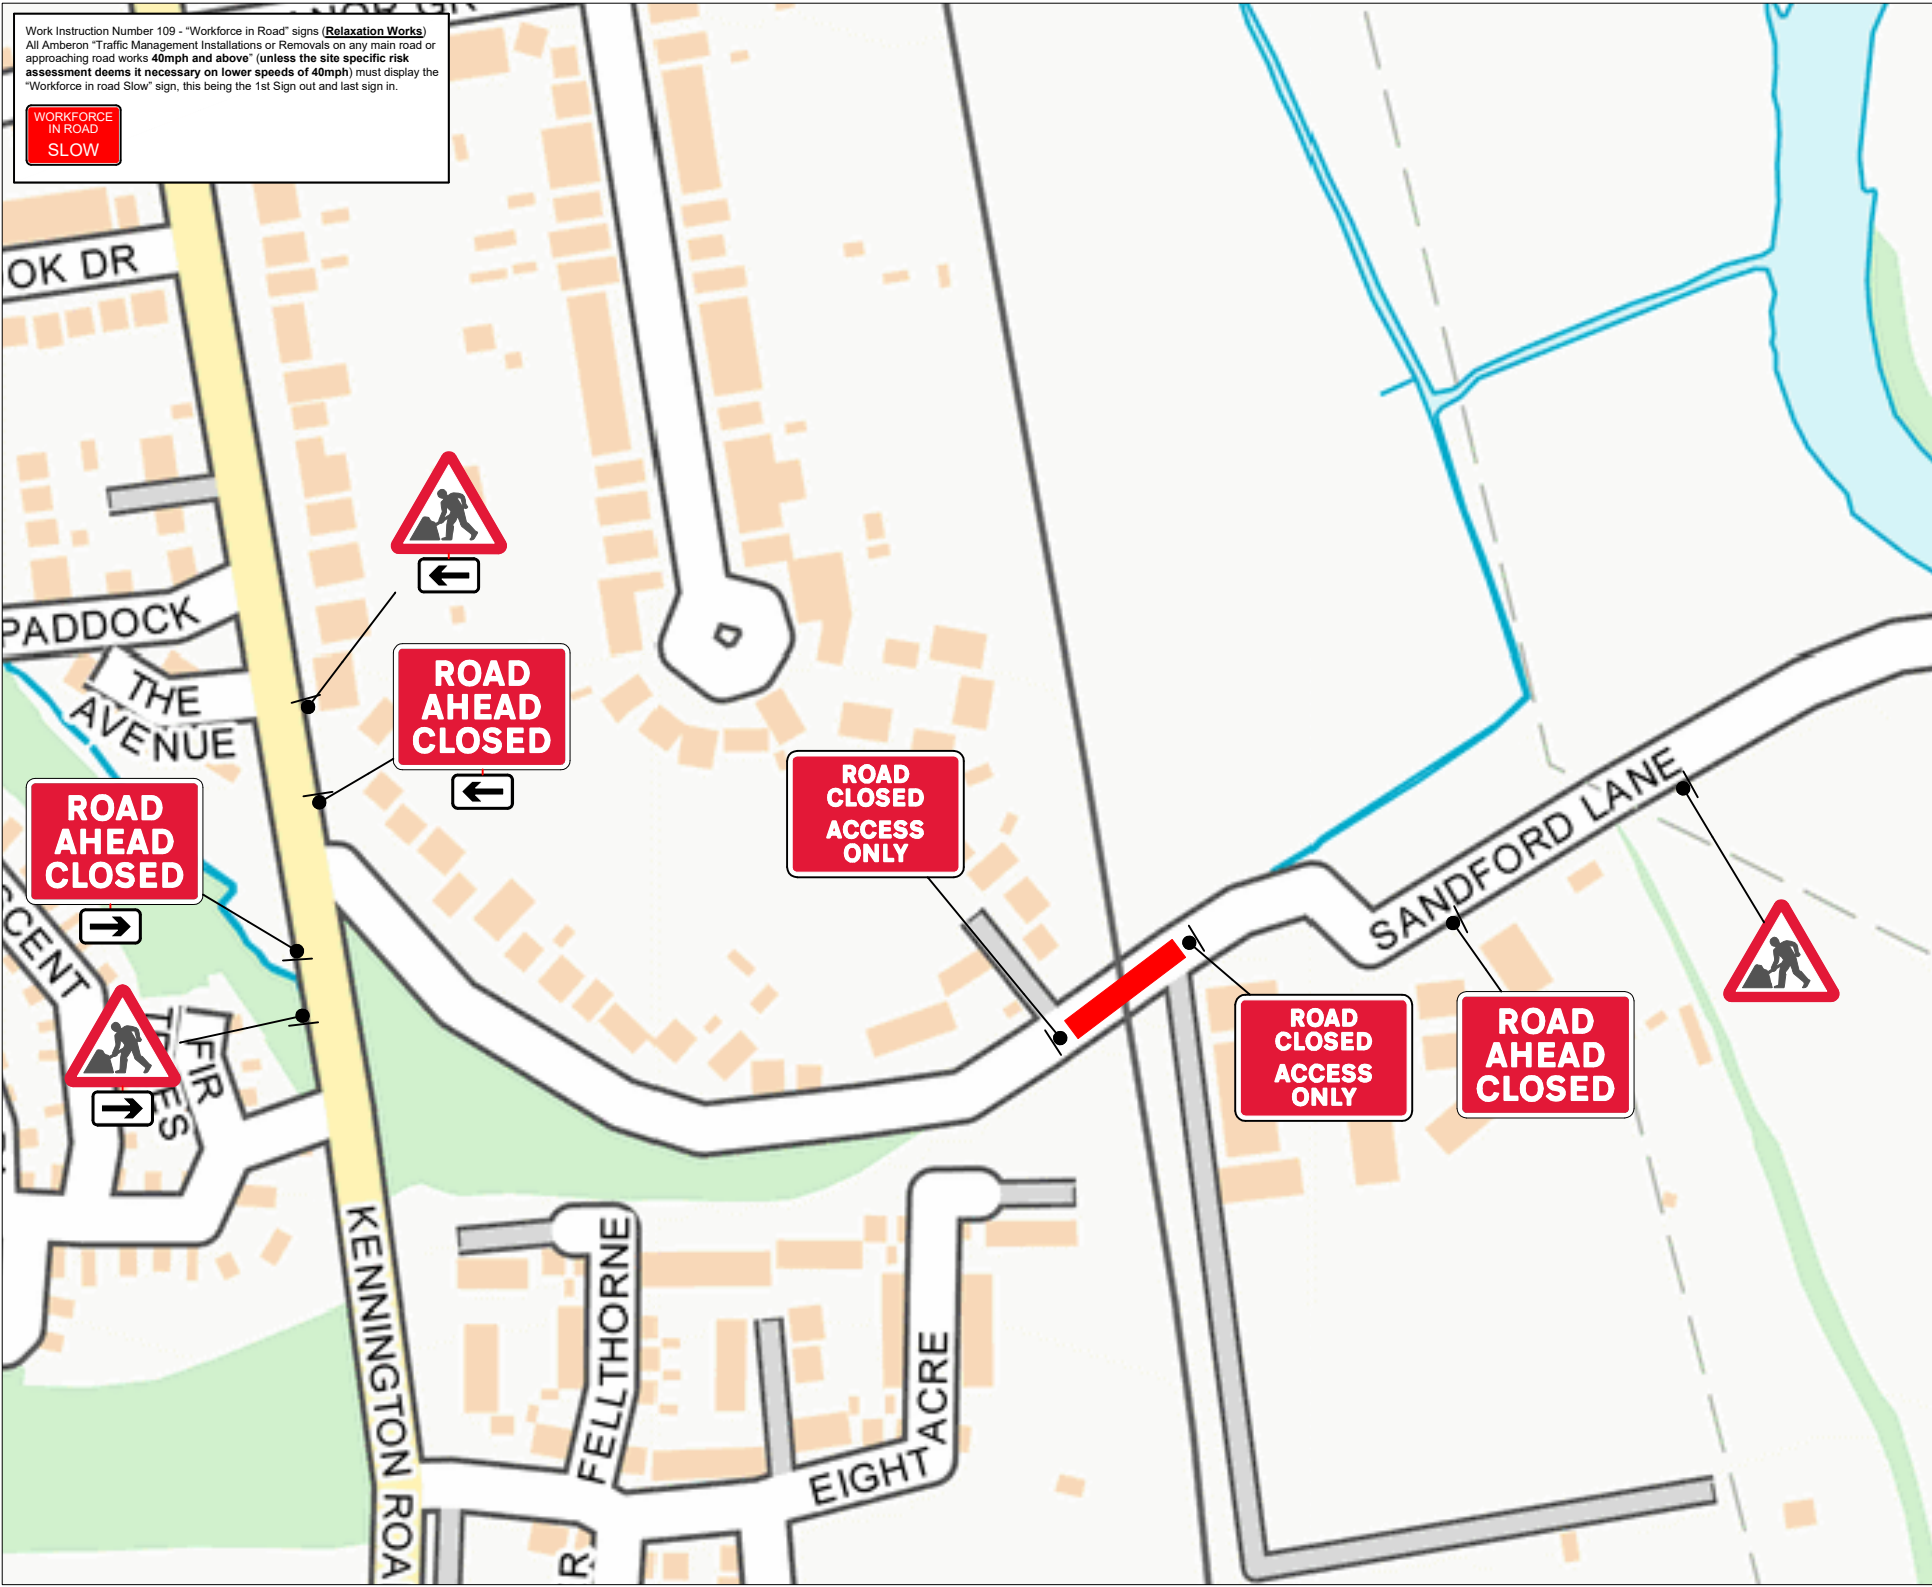

TRAFFIC MANAGEMENT NOTES:

- 1) All temporary traffic management shall be in accordance with Chapter 8 of the Traffic Signs Manual.
- 2) All temporary traffic management shall be in accordance with the Traffic Signs (Amendment) (No 2) Regulations and General Directions 2016.
- 3) All temporary traffic management shall conform to the Safety at Street Works and Road Works, A Code of Practice.
- 4) All temporary traffic management signs should be located 450mm min from the kerb face.
- 5) All temporary traffic management sign locations are indicative and are subject to on site approval from the Engineer.

Key

- Traffic sign
- Traffic cone/cylinder
- No waiting cone
- Pedestrian barrier
- Road Closure
- Diversion Route

Checked By: J.Elliott	
Customer: Aecom	
Job Reference: AECOM-DCL59m68ch	
Location: Sandford Lane, Kennington, Oxford, OX1 5RW	
Date: 20/11/23	
Description: Road Closure	
Scale: NTS	OS HA: 0
Amberon Ltd Tel: 0845 371 5050	
Produced By: J.C-Hewins Drawing Ref: JCH/20.11.23.AECOM-DCL59m68	
This Drawing is subject to Copyright and remains the property of Amberon Ltd. Contains Ordnance Survey data.	