


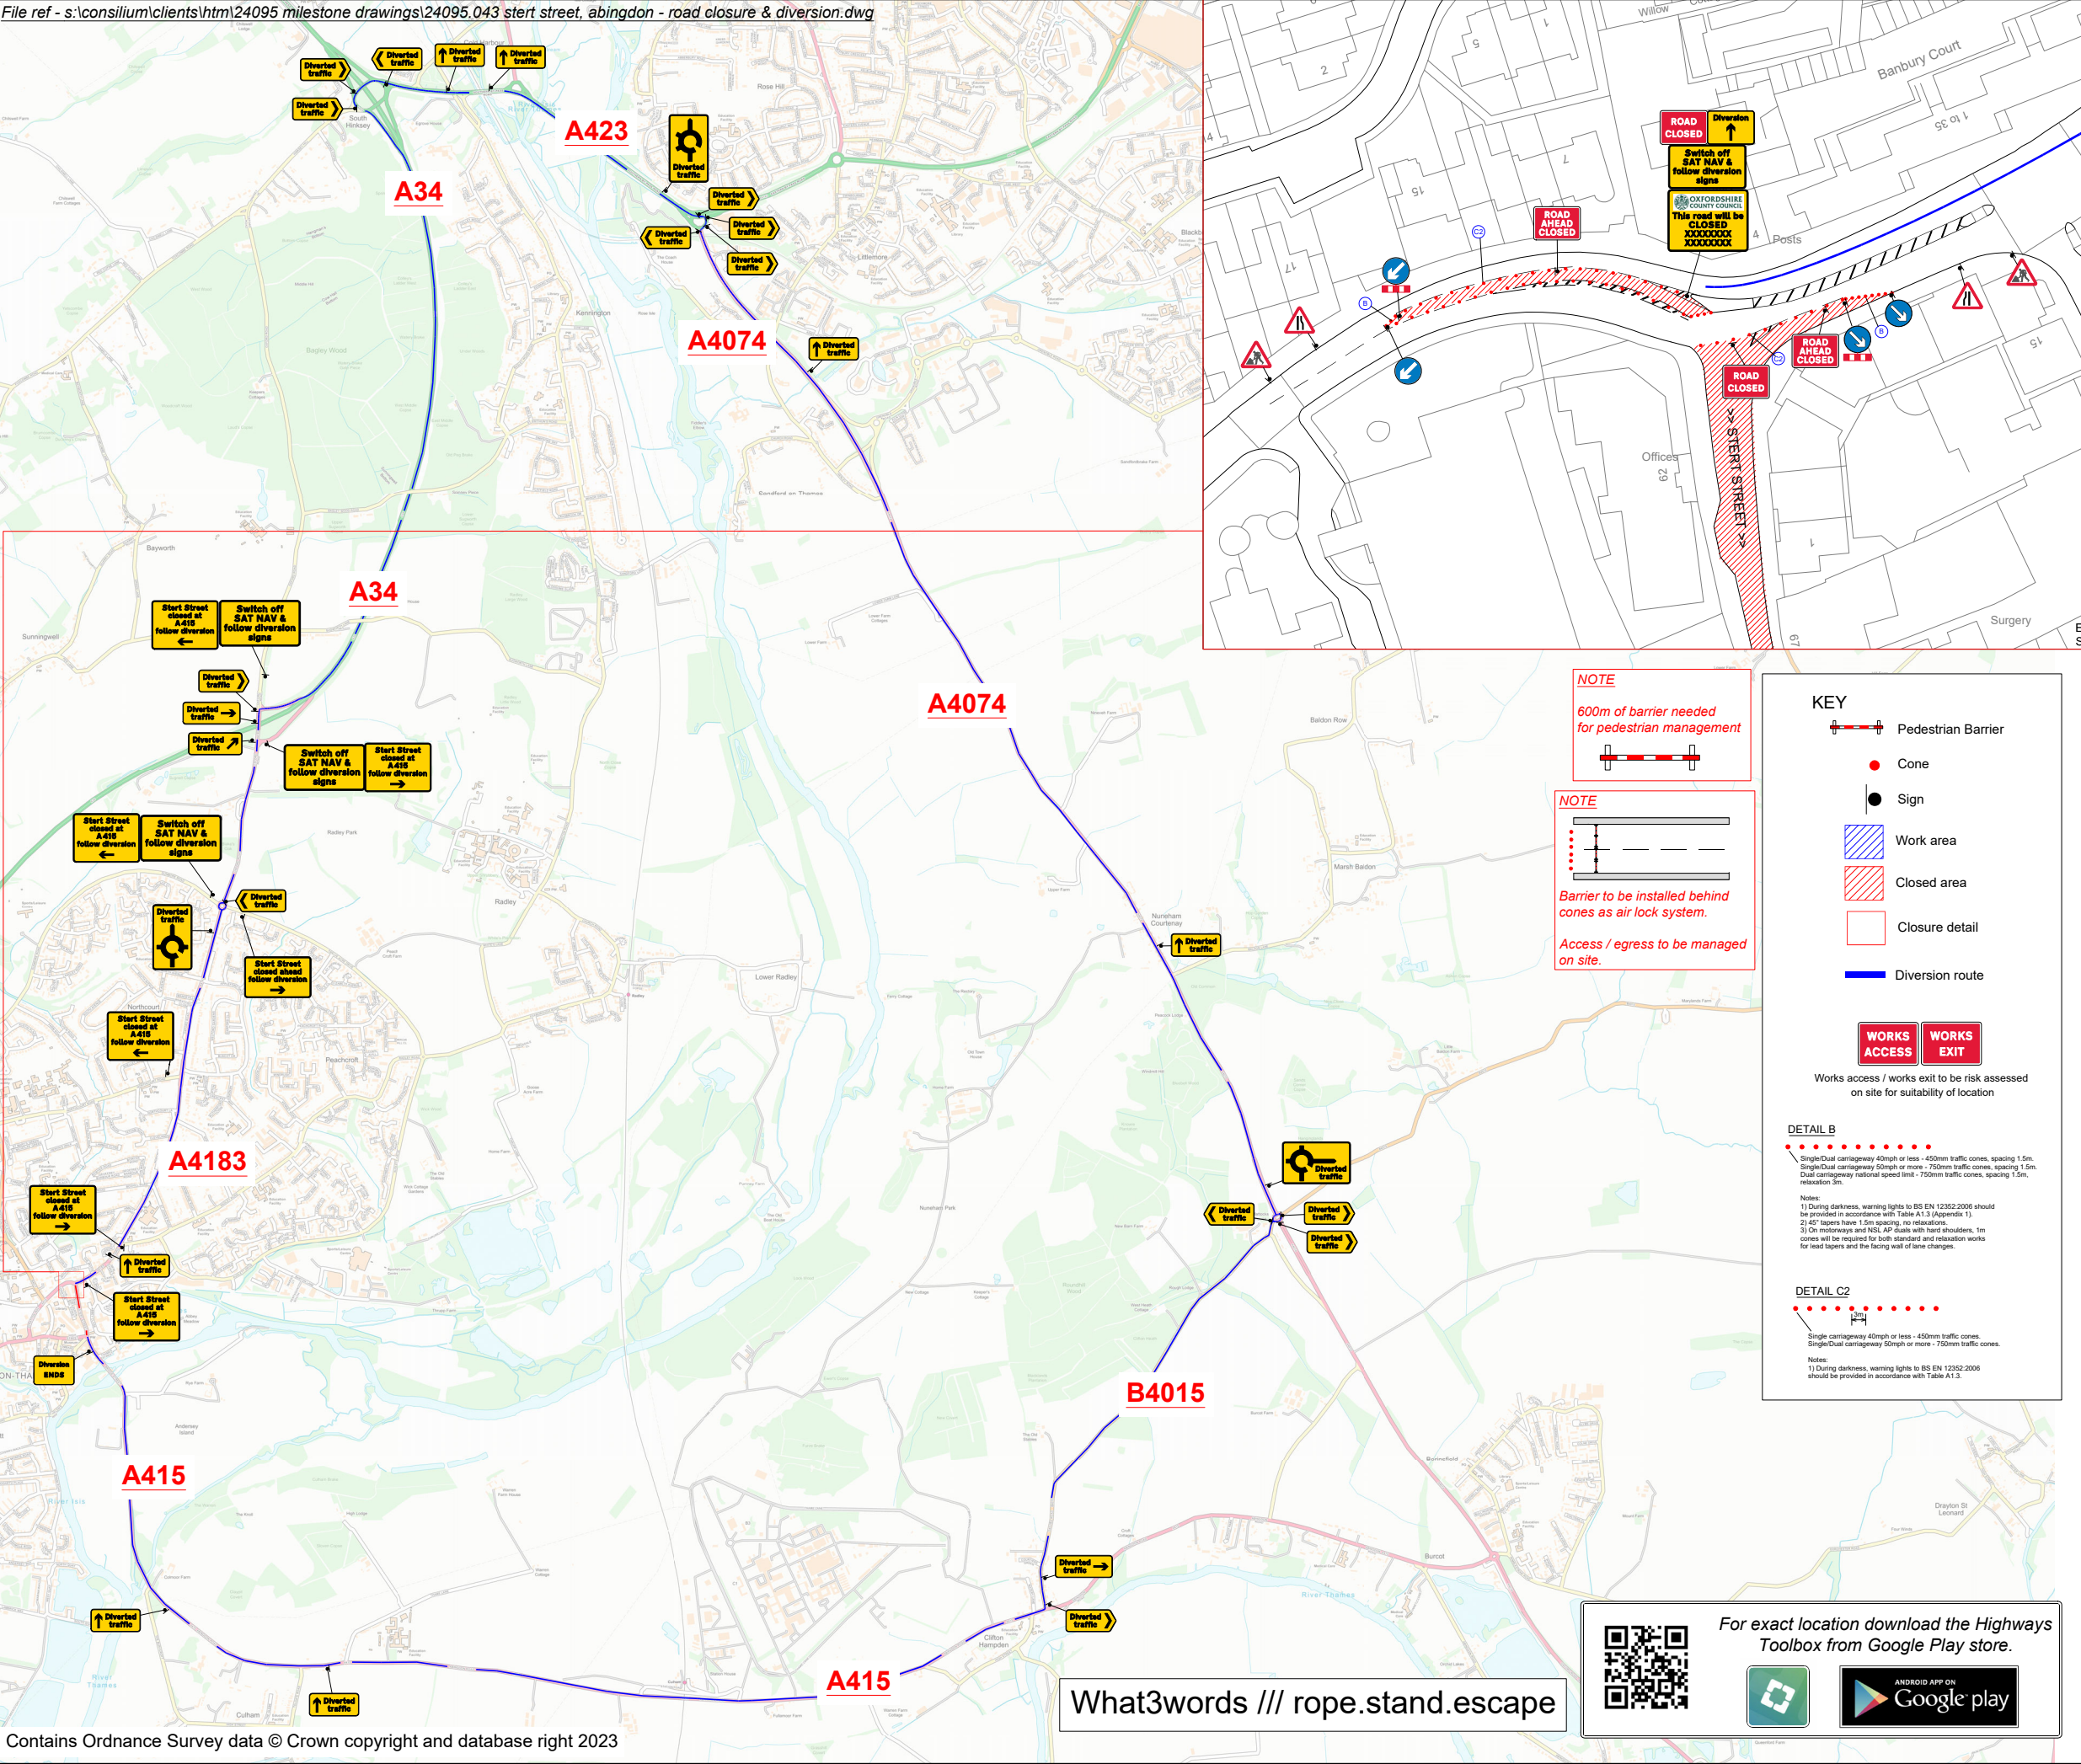

KIT LIST

Qty 1 Ref: 13.9	FOOTWAY AHEAD CLOSED	
Qty 4 Ref: 13.9	VPI Schedule 13.9 - Temporary Information	
Qty 1 Ref: 13.9	FOOTWAY AHEAD CLOSED	
Qty 3 Ref: 13.9	FOOTWAY AHEAD CLOSED	
Qty 3 Ref: 13.9	FOOTWAY AHEAD CLOSED	
Qty 1 Ref: 2702	End of temporary diversion route	
Qty 1 Ref: 2702	Start of temporary diversion route	
Qty 7 Ref: 2703	Direction of temporary diversion route from junction ahead	
Qty 1 Ref: 2703	Direction of temporary diversion route from junction ahead	
Qty 2 Ref: 2703	Direction of temporary diversion route from junction ahead	
Qty 4 Ref: 2704	Direction of temporary diversion route	
Qty 9 Ref: 2704	Direction of temporary diversion route	
Qty 1 Ref: 2706	Roundabout ahead leading to temporary diversion route	
Qty 1 Ref: 2706	Roundabout ahead leading to temporary diversion route	
Qty 1 Ref: 617	Road narrows on one side only ahead - right	
Qty 1 Ref: 617	Road narrows on one side only ahead - left	
Qty 2 Ref: 610	Keep right	
Qty 2 Ref: 610	Keep left	
Qty 2 Ref: 7001	Road works ahead	
Qty 2 Ref: 7010-FP-13.9	Nature of temporary hazard ahead - Road Closed	
Qty 2 Ref: 7010-FP-13.9	Nature of temporary hazard ahead - Road Ahead Closed	
Qty 2 Ref: 7105	Lane closure barrier	

Rev	Description	By	Chkd	Date
-----	-------------	----	------	------

Revisions

Client

MILESTONE
INFRASTRUCTURE
A part of MGroupServices

Project

Stert Street
Abingdon
Grid Ref: 449768 , 197292

Title

Road closure
and diversion

60 Tyburn Road
Erdington
Birmingham
B24 8LA

0121 326 9143
info@hmtld.co.uk
www.hmtld.co.uk

ATM
HIGHWAY TRAFFIC MANAGEMENT

Design: AB	Drawn: AB	Chkd: DR
Date: 07/01/23	Date: 07/01/23	Date: 07/01/23
Scale: NTS	@ A3	Status: PROPOSED
Drawing No	24095.043	
		Rev: