
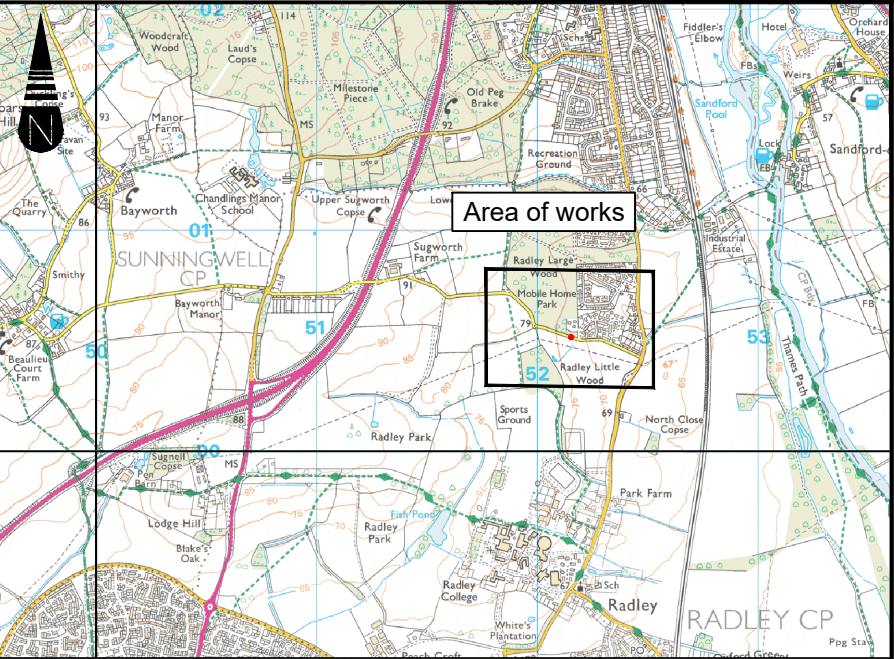


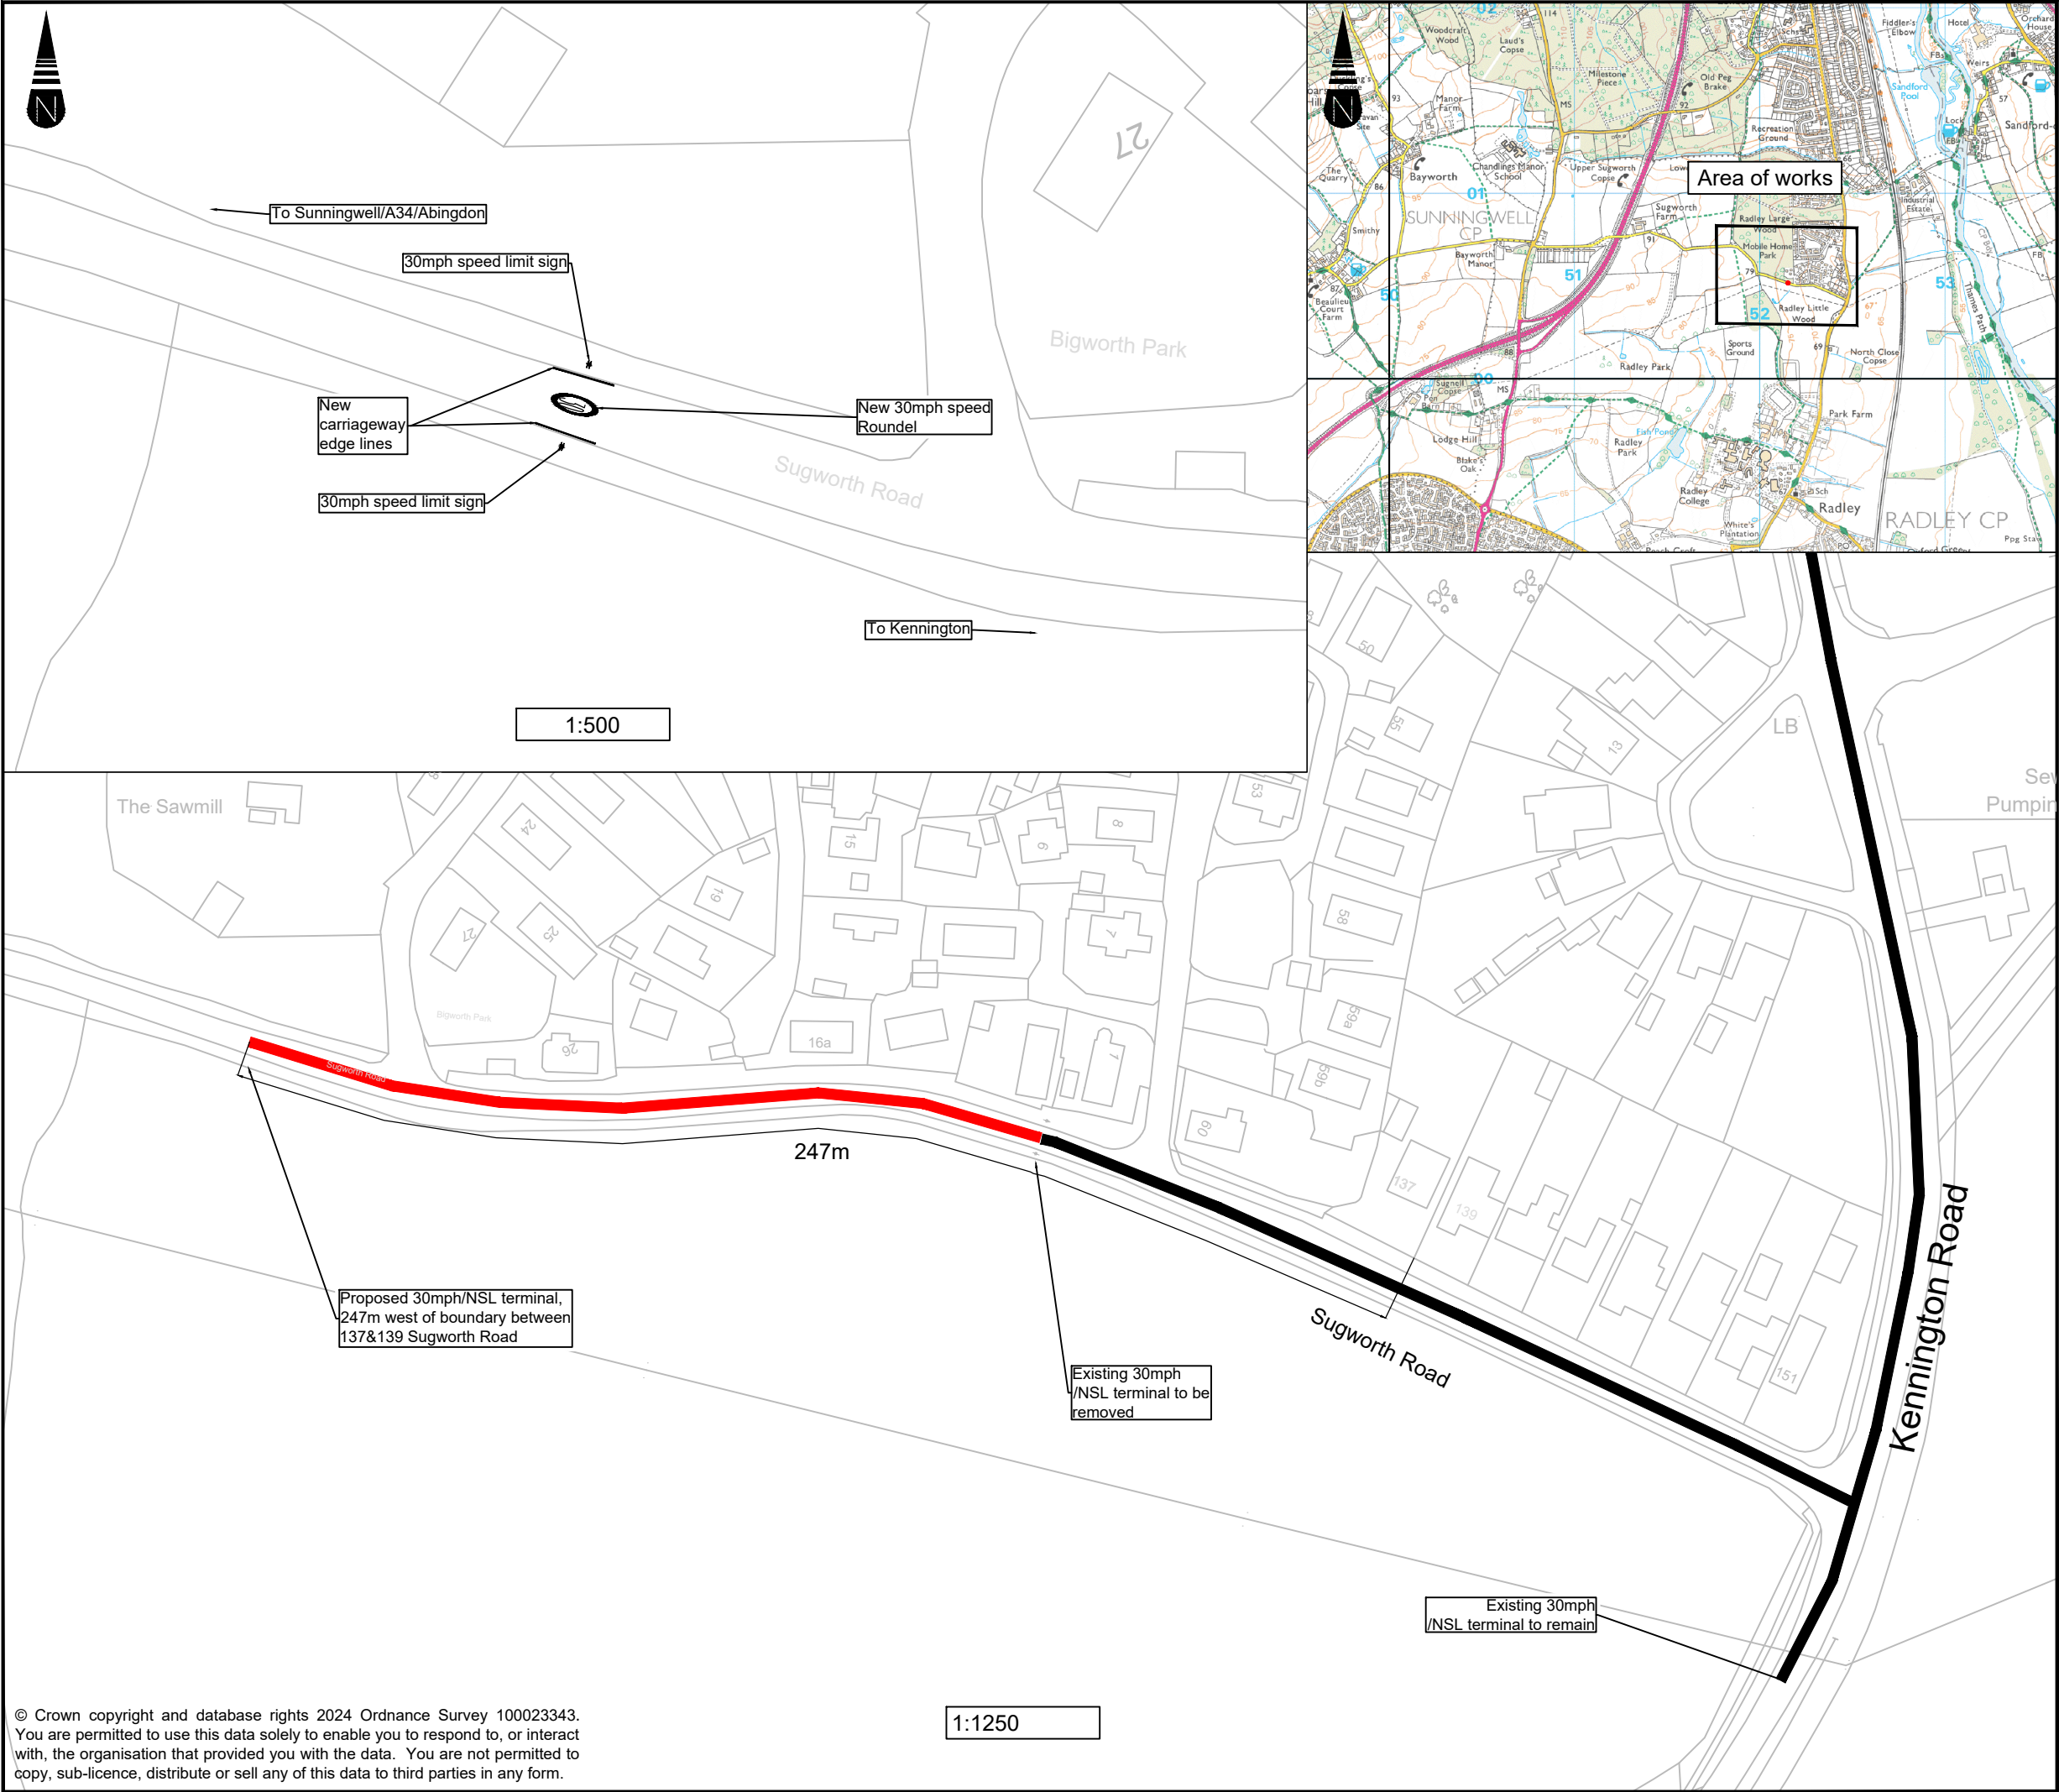

- Notes:
1. Do not scale from this drawing.
 2. Site verify all dimensions prior to construction.
 3. Report all discrepancies to the Drawing Originator immediately.
 4. This drawing is to be read in conjunction with all relevant documents and drawings.

- Key
- Existing Speed Limit Terminal
 - Proposed Speed Limit Terminal
 - Existing Speed Limit Extent
 - Proposed Speed Limit Extent
 - Proposed Road Markings

P02	23-02-24	For Consultation	EW	AP	NB
Rev	Date	Description	Drm	Chk'd	App
Revisions					

Client

**OXFORDSHIRE
COUNTY COUNCIL**

Drawing Originator

**MILESTONE
INFRASTRUCTURE**
A part of **MorupServices**

Woodlands Court, Burnham Road, Beaconsfield, Buckinghamshire, HP9 2SF
This drawing is copyright of Milestone Infrastructure and shall not be reproduced without prior written permission

Drawing Status

Consultation

Project Name

Lodge Hill - Traffic Calming
Radley

Title

Sugworth Lane
Speed Limit Change
General Arrangement

Sheet Size	Scale	Drawn by	Checked by	Approved by
A3	AS SHOWN	MAB	AP	EA
		Drawn Date	Checked Date	Approved Date
		17-02-23	17-02-23	17-02-23

Drawing Number	Status	Rev
202010-MIL-HGN-RAD-DR-CH-0022	P	02