




Site Agent:- Morrison Supervisor WORK ORDER:	All Traffic Management will be in accordance with Safety at streetworks and roadworks Code of Practice 2013	Dual carriageways (lane closures) restricted to 40mph or less	All lead in tapers used with temp traffic lights / stop go boards / priority boards will be at 45 degrees from kerb line at 1.2 metre spacing	DRAWN:- Chris Stevenson Christopher.stevenson@morrisonws.com REF: CS101224-13 SCALE: N/A Checked : John Davidson Re Check Date: Time:	SITE ADDRESS:- DM00562 Heyford Hill Roundabout OX4 4XR	Works Area/ Safety Zone Storage Area 1m Cones Sign Aspect Barrier/Fencing Traffic Signal Pedestrian Signal Cycle Lane Cycle Lane (carriageway) Parking Bays Bus Stop Bus Lane No Parking Cones Temporary Pedestrian Crossing
		Minimum sitting distance of first sign in advance of lead in taper 300mtrs Minimum taper length calculated dependant on with of hazard at a rate of 1:25 with cone spacing of 3mtrs Single carriageway restricted to 30mph or less Minimum sitting distance of first sign in advance of lead in taper 20mtrs (lane closures) Minimum taper length calculated dependant on width of hazard at a rate of 1:13	Unmarked running lanes will be maintained at 3.5 metres. Unmarked walkways will be maintained at 1.5 metres or wider DO NOT SCALE FROM THIS DRAWING			

Parking Not Bays	N
Parking Bays	N
Pedestrian Switch out	N
Junction Switch Out	N
Bus Stop	N
Zebra Crossing Bag Off	N
Disabled/Taxi/Loading Bay	N
Bus Lane Closure/Suspend	N

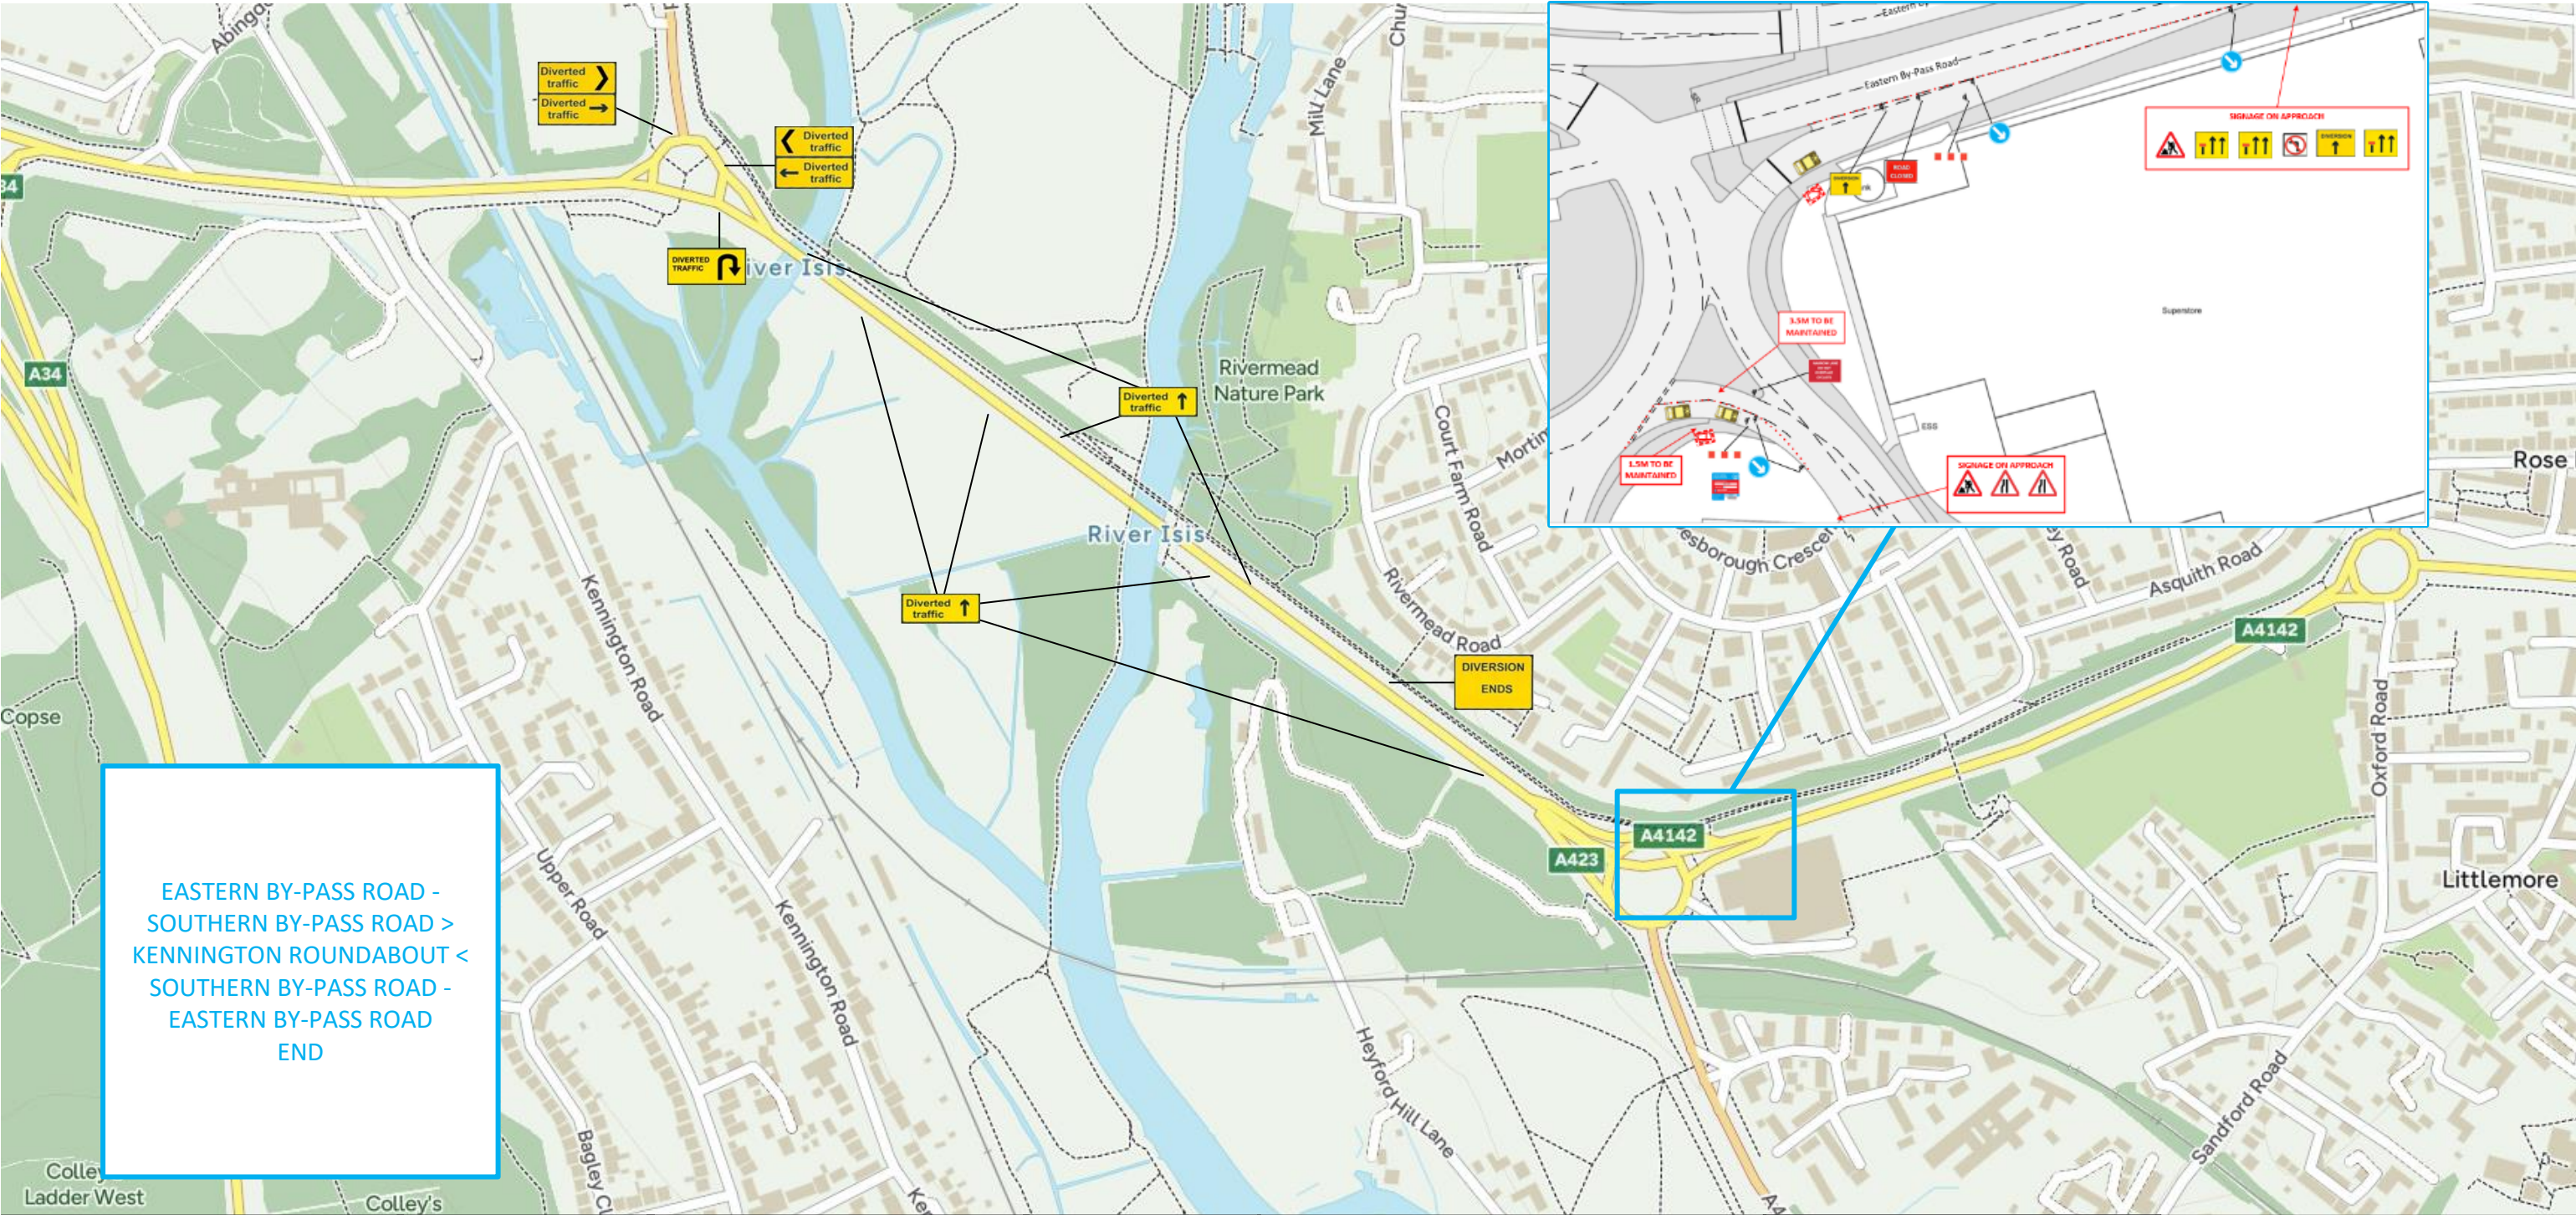

SIGNS TO BE PLACE ON FENCING/BARRIER

