


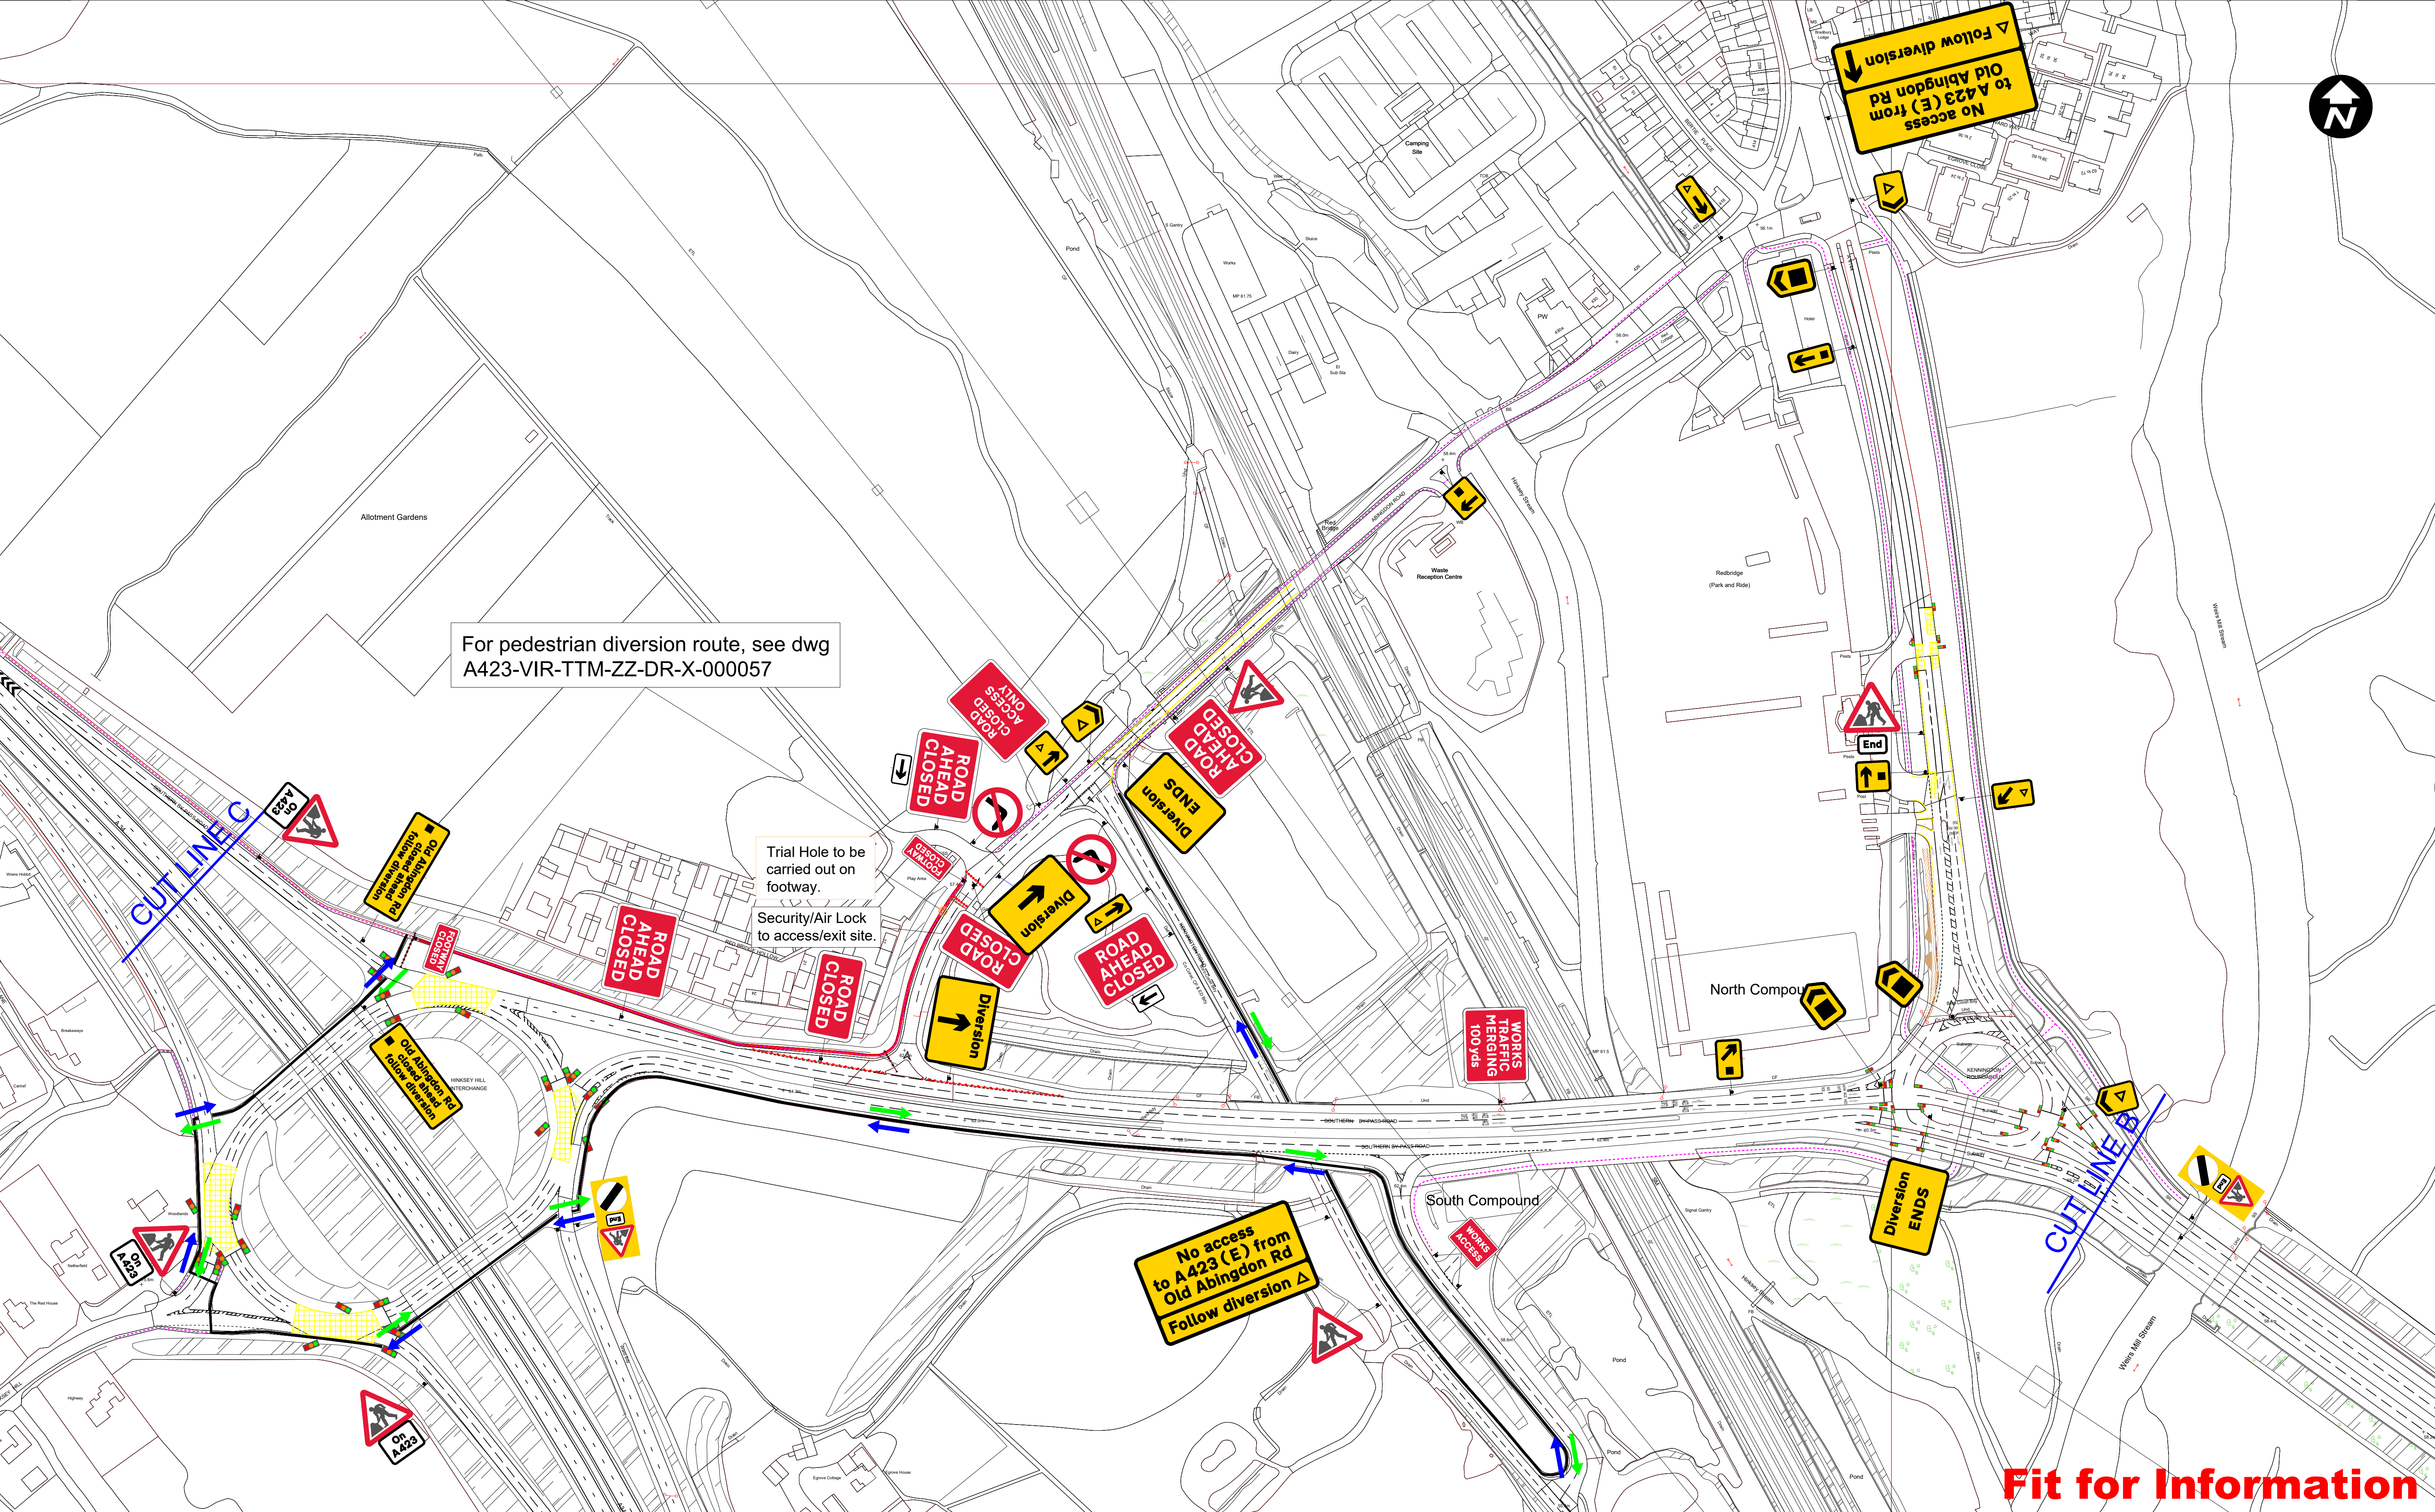

Fit for Information

P01	First Draft	DN 01/03/24	CSHAW 01/03/24	SSMITH 01/03/24	---	Legend/Key notes: Cones Sign Position & Marker Location Works Area Pedestrian Footpath Closed Pedestrian Diversion Route Direction of Travel Temporary VRS System	Additional notes:			Creator/Originator		Project/Contract		
P02		---	---	---	---		Note 1. Sign simplification / offside sign removal can be considered as long as all conditions within Chapter 8 part 3, U2.17 are met			A423 Kennington Improvements Programme		Drawn	Checked	Approved
P03		---	---	---	---		Note 2. Use of alternative taper can be considered as long as all conditions within Chapter 8 Part 3 U7.6 are met			A423		DN	CSHAW	SSMITH
P04		---	---	---	---		Note 3. During installation & removal, "Workforce in road SLOW" signs should be located in a safe location in advance of the approach signage			Drawing Title		Date	Scale	Size
P05		---	---	---	---					Trial Holes Old Abingdon Rd Road Closure / Diversion Route Sheet 1 of 1		01/03/24	NTS	A1
Rev	Description	Drawn	Checked	Approved	Con App				Client/Employer		Technical Design Status		Project Stage	Suitability
									MORGAN SINDALL INFRASTRUCTURE		Concept		ECI	S2
									OXFORDSHIRE COUNTY COUNCIL		Drawing No.		Rev.	
											A423-VIR-TTM-ZZ-DR-X-000056		P01	

This document is issued for the party which commissioned it and for specific purposes connected with the captioned project only. It should not be relied upon by any other party or used for any other purpose. Virtus accepts no responsibility for the consequences of this document being relied upon by any other party, or being used for any other purpose, or containing any error or omission which is due to an error or omission in data supplied to Virtus by other parties.

Virtus Ltd accepts no responsibility for any circumstances which arise from the reproduction of this document after any revisions, alterations or amendments are made, or if it is issued in part or issued incompletely in any way.