
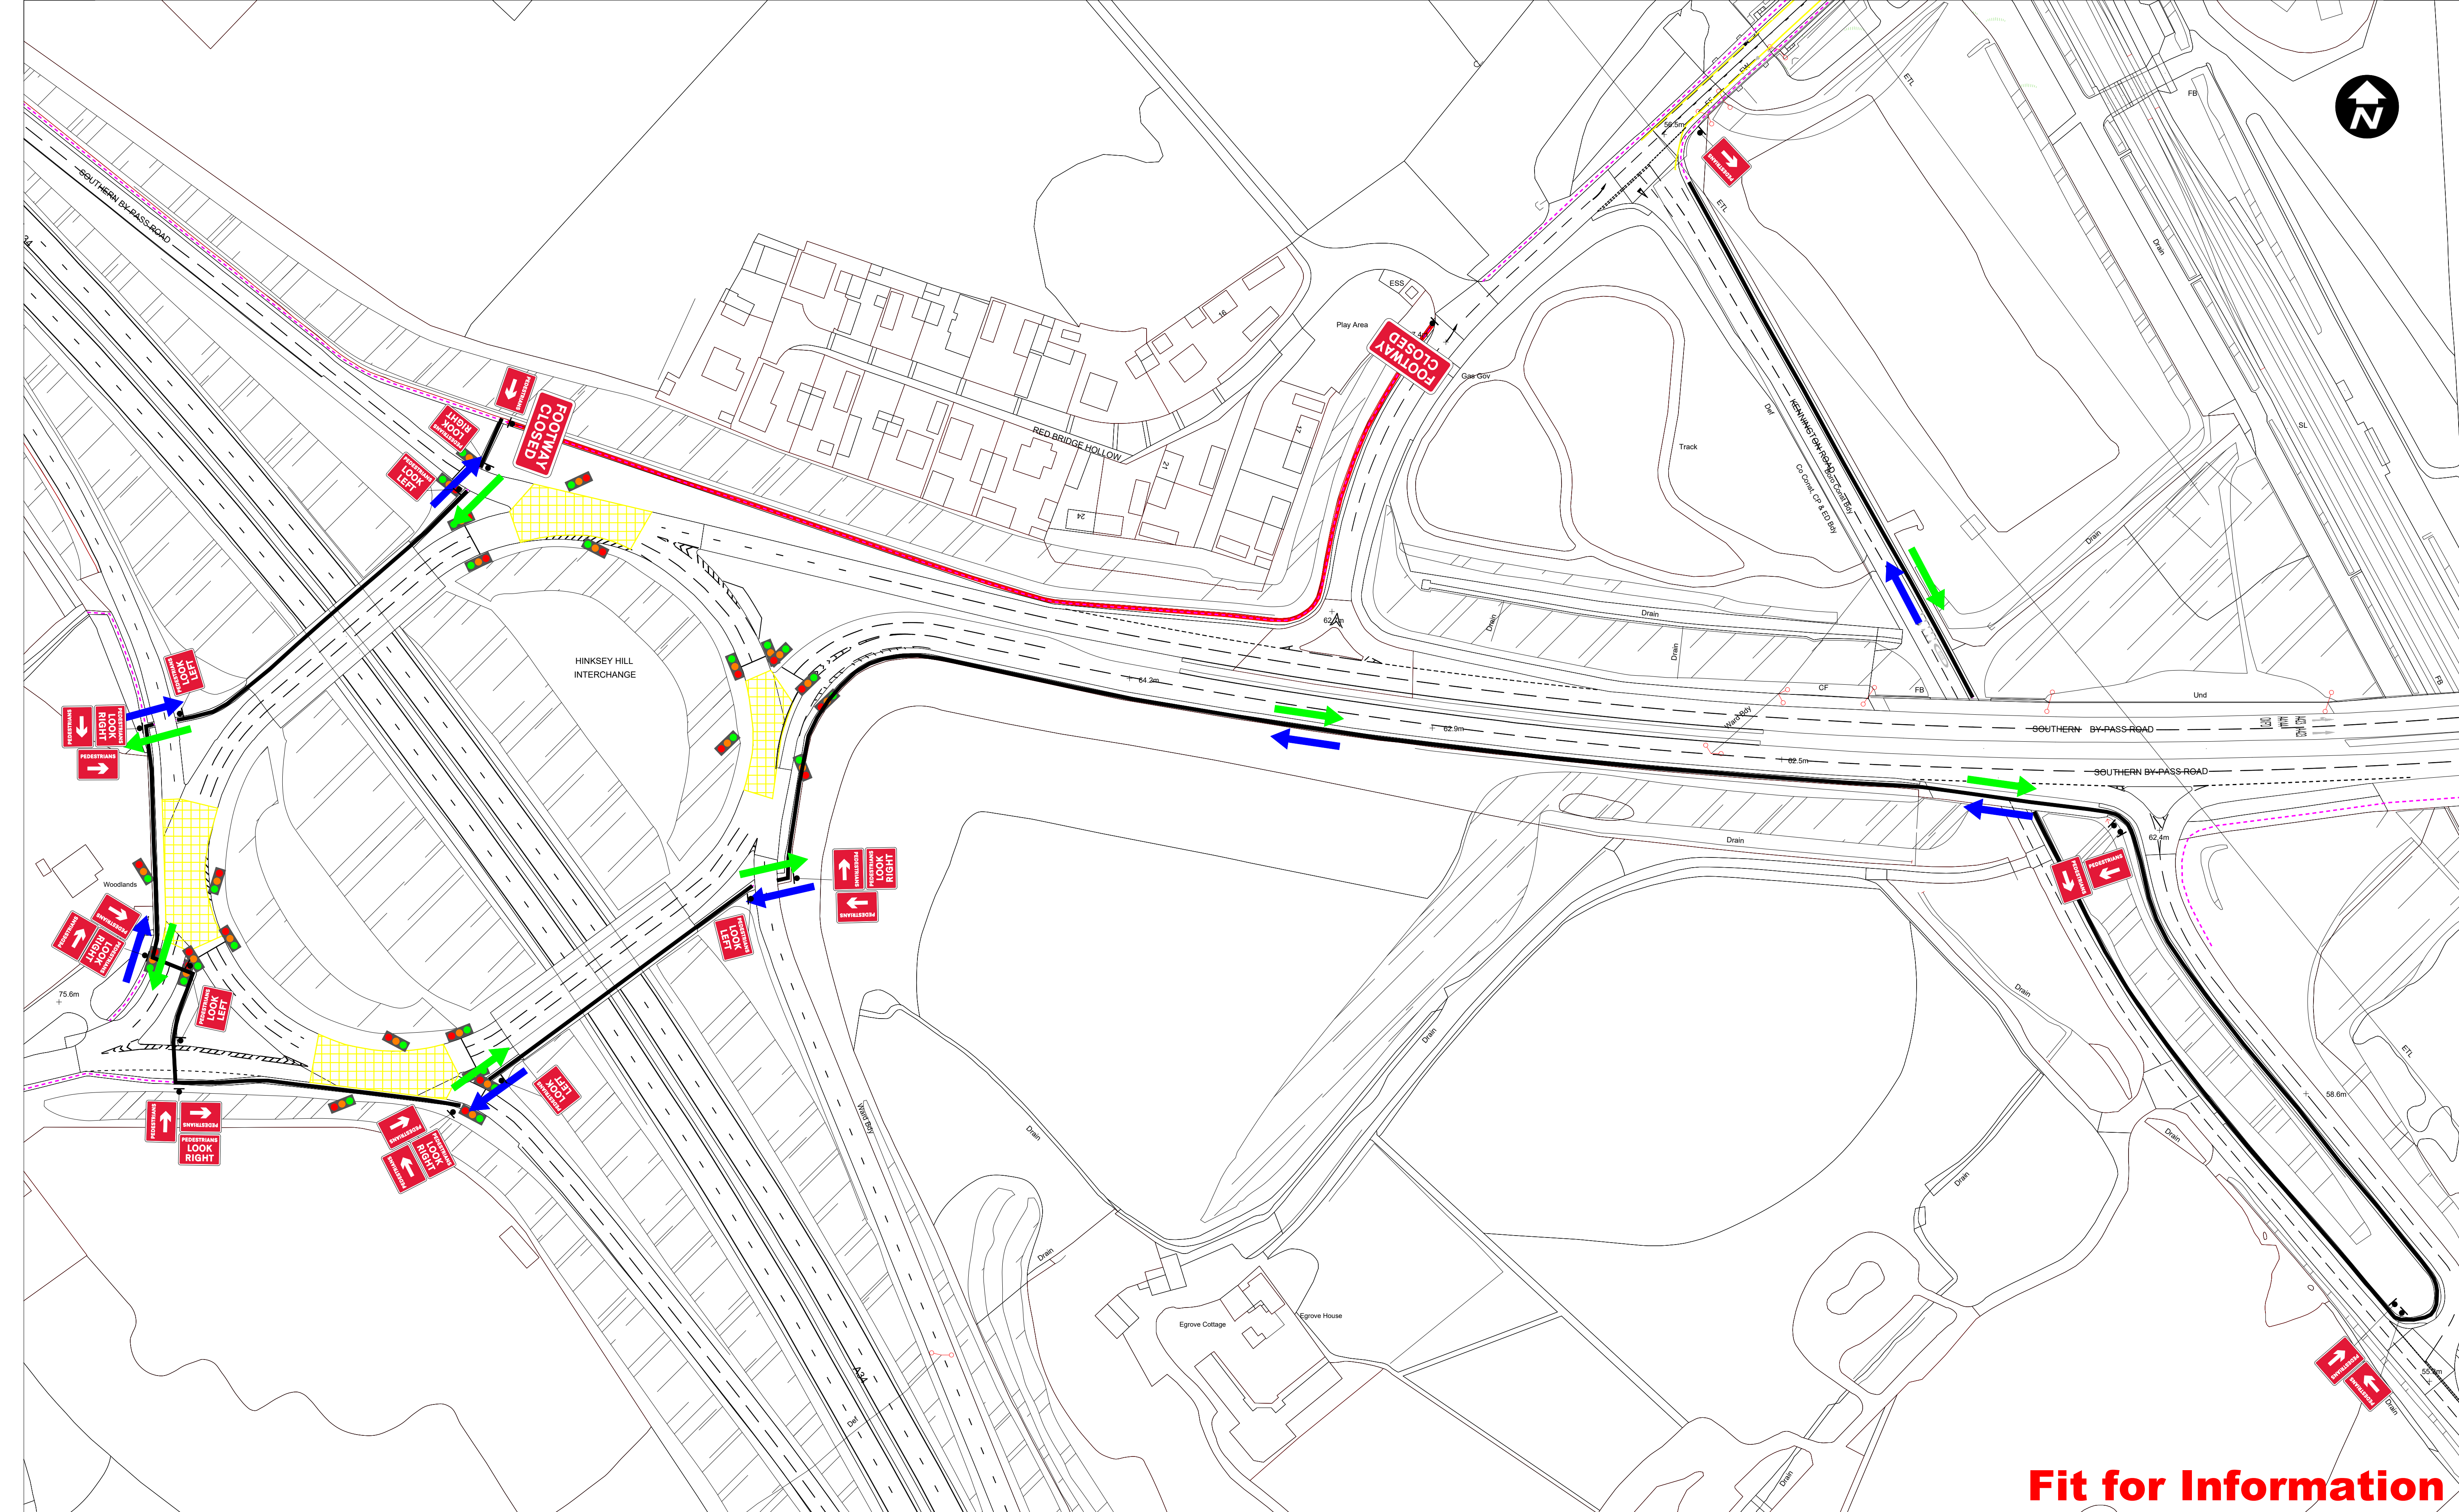


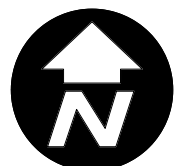

Fit for Information

P01	First Draft	DN 01/03/24	CSHAW 01/03/24	SSMITH 01/03/24	---	Legend/Key notes: Cones Sign Position & Marker Location Works Area Pedestrian Footpath Closed Pedestrian Diversion Route Direction of Travel	Additional notes: Note 1. Sign simplification / offside sign removal can be considered as long as all conditions within Chapter 8 part 3, U2.17 are met Note 2. Use of alternative taper can be considered as long as all conditions within Chapter 8 Part 3 U7.6 are met Note 3. During installation & removal, "Workforce in road SLOW" signs should be located in a safe location in advance of the approach signage WORKFORCE IN ROAD SLOW	Creator/Originator Virtus Virtus Traffic Management Solutions Ltd 15 Phoenix Park, Tetford Way, Rushmore to Elm, Coalville, Leicestershire, LE12 3HB Tel: 01530 637 637 Client/Employer MORGAN SINDALL INFRASTRUCTURE OXFORDSHIRE COUNTY COUNCIL	Project/Contract A423 Kennington Improvements Programme Zone A423 Drawing Title Trial Holes Old Abingdon Rd Pedestrian Diversion Route Sheet 1 of 1	Drawn DN Checked CSHAW Approved SSMITH Date 01/03/24 Scale NTS Size A1 Technical Design Status Concept Project Stage ECI Suitability S2 Drawing No. A423-VIR-TTM-ZZ-DR-X-000057 Rev. P01	
P02		---	---	---	---	

This document is issued for the party which commissioned it and for specific purposes connected with the captioned project only. It should not be relied upon by any other party or used for any other purpose. Virtus accepts no responsibility for the consequences of this document being relied upon by any other party, or being used for any other purpose, or containing any error or omission which is due to an error or omission in data supplied to Virtus by other parties.

Virtus Ltd accepts no responsibility for any circumstances which arise from the reproduction of this document after any revisions, alterations or amendments are made, or if it is issued in part or issued incompletely in any way.