



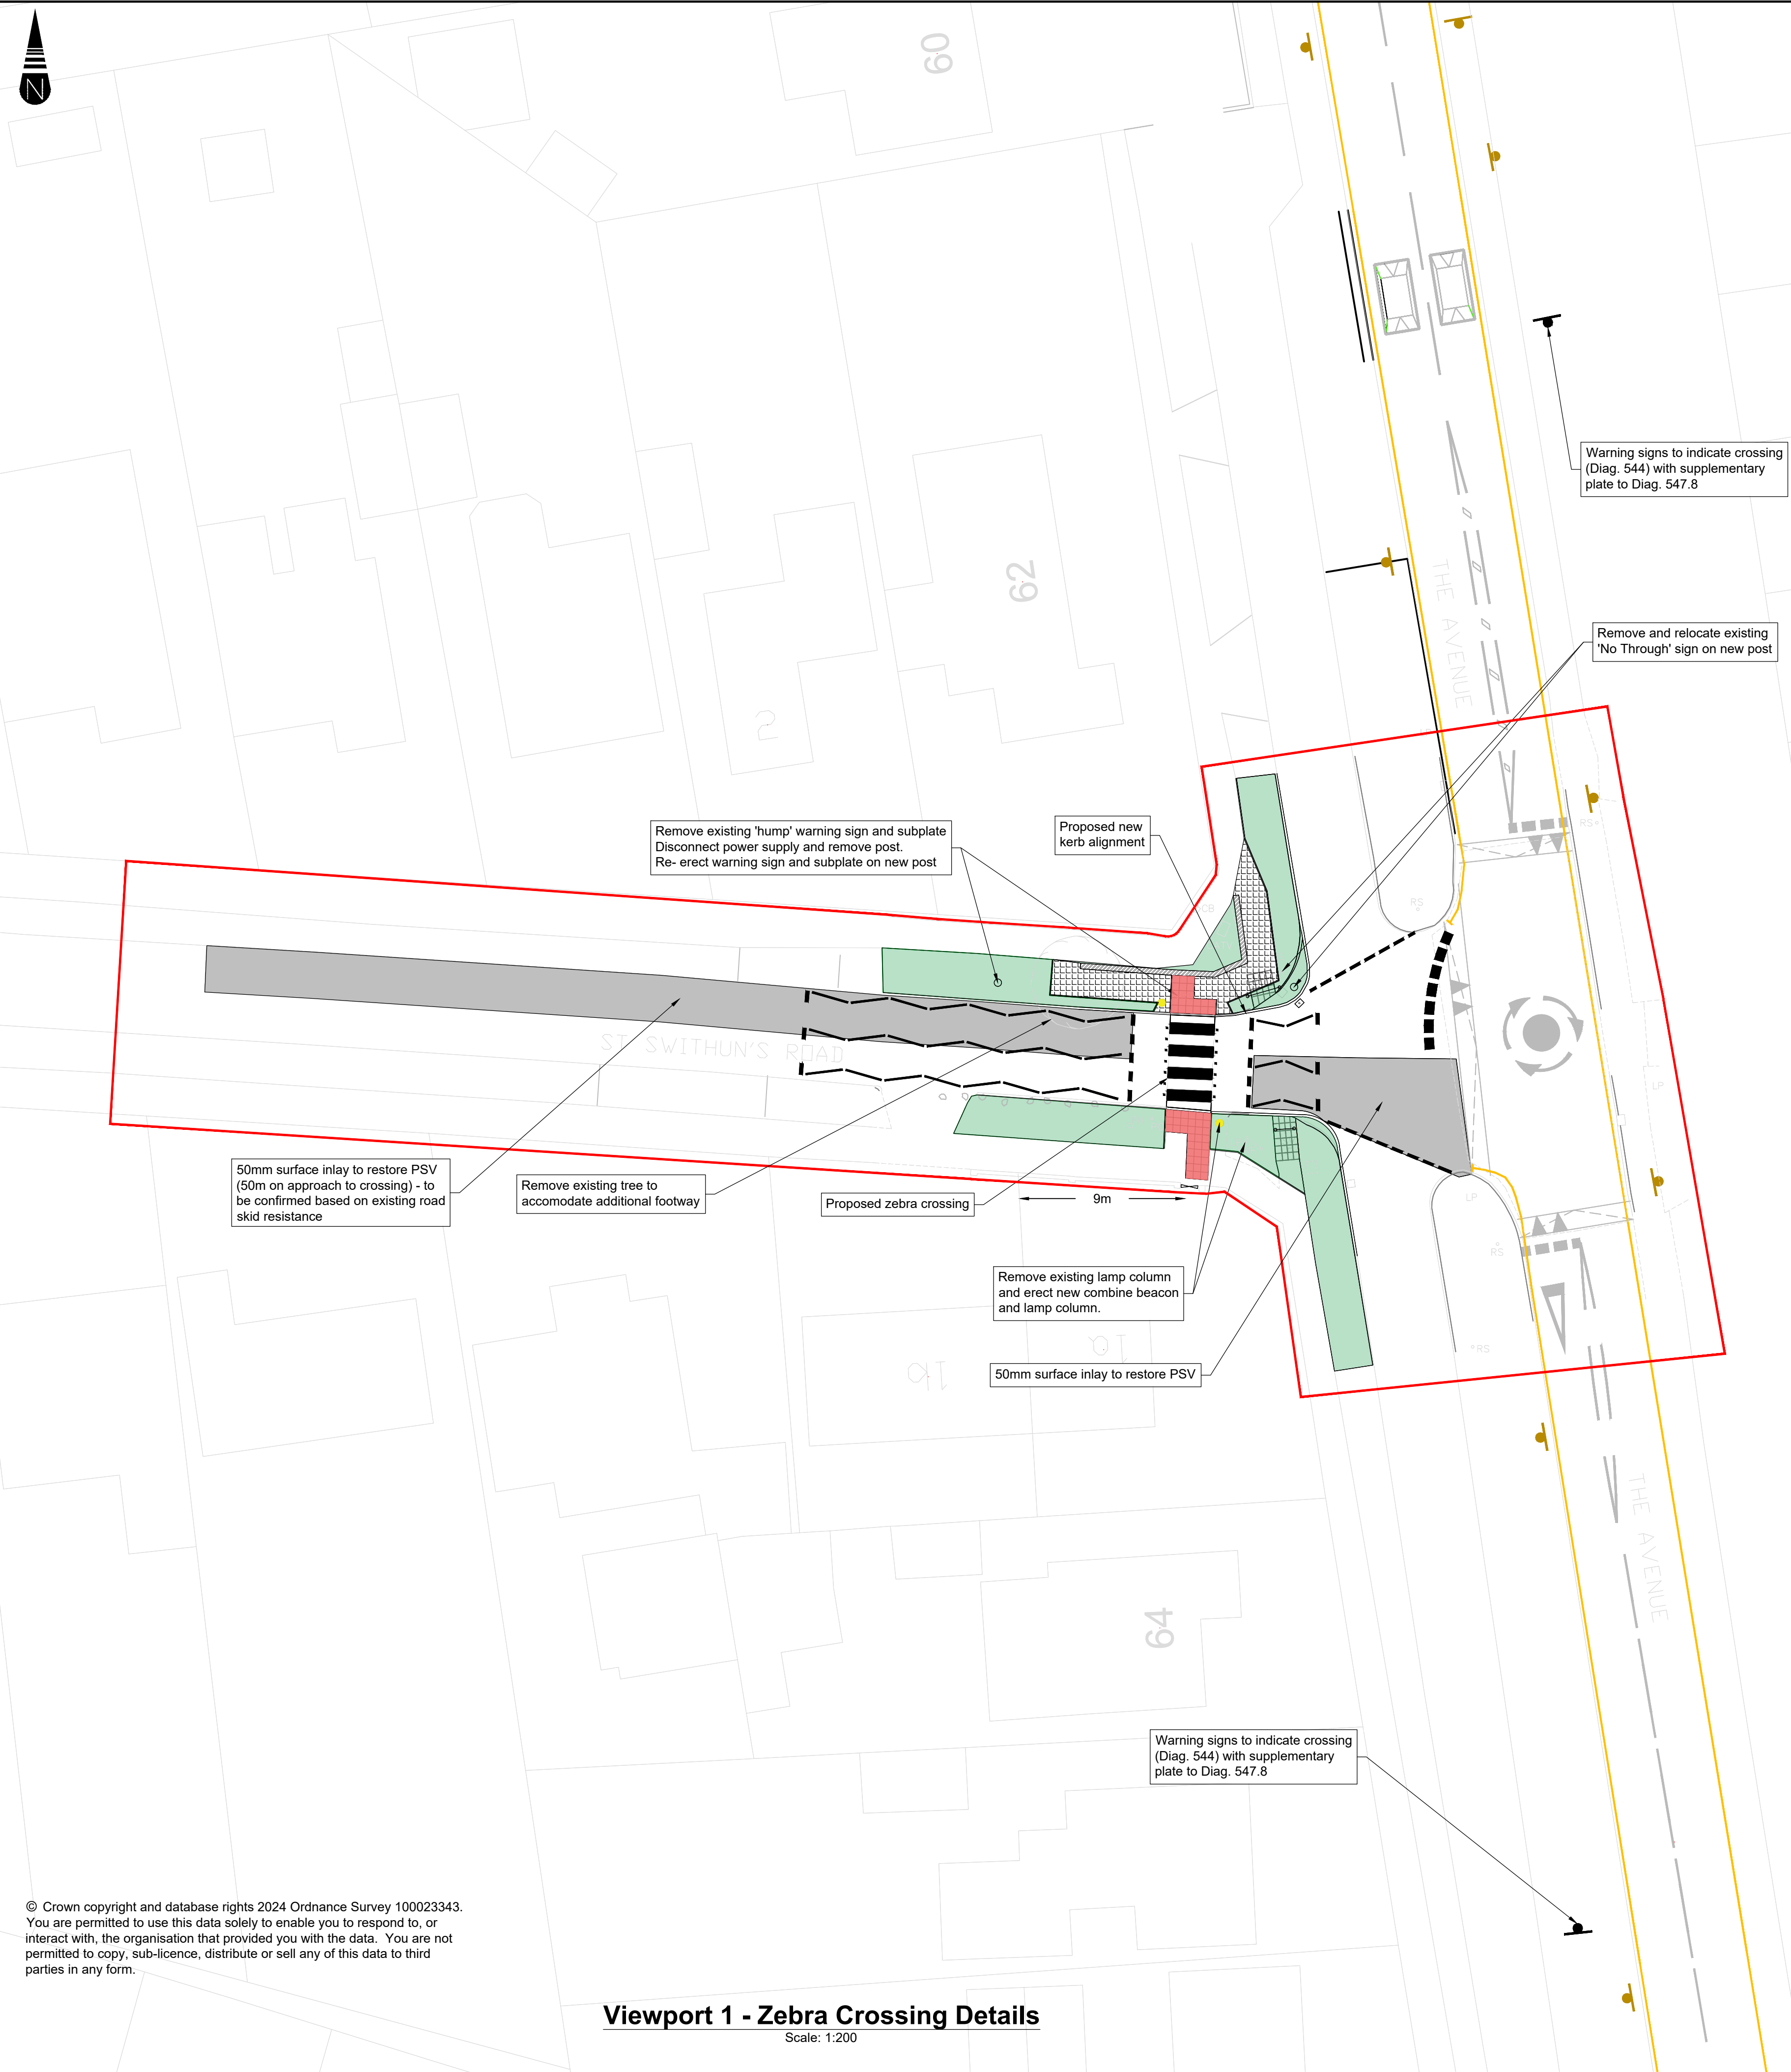

Viewpoint 1 - Zebra Crossing Details

Scale: 1:200

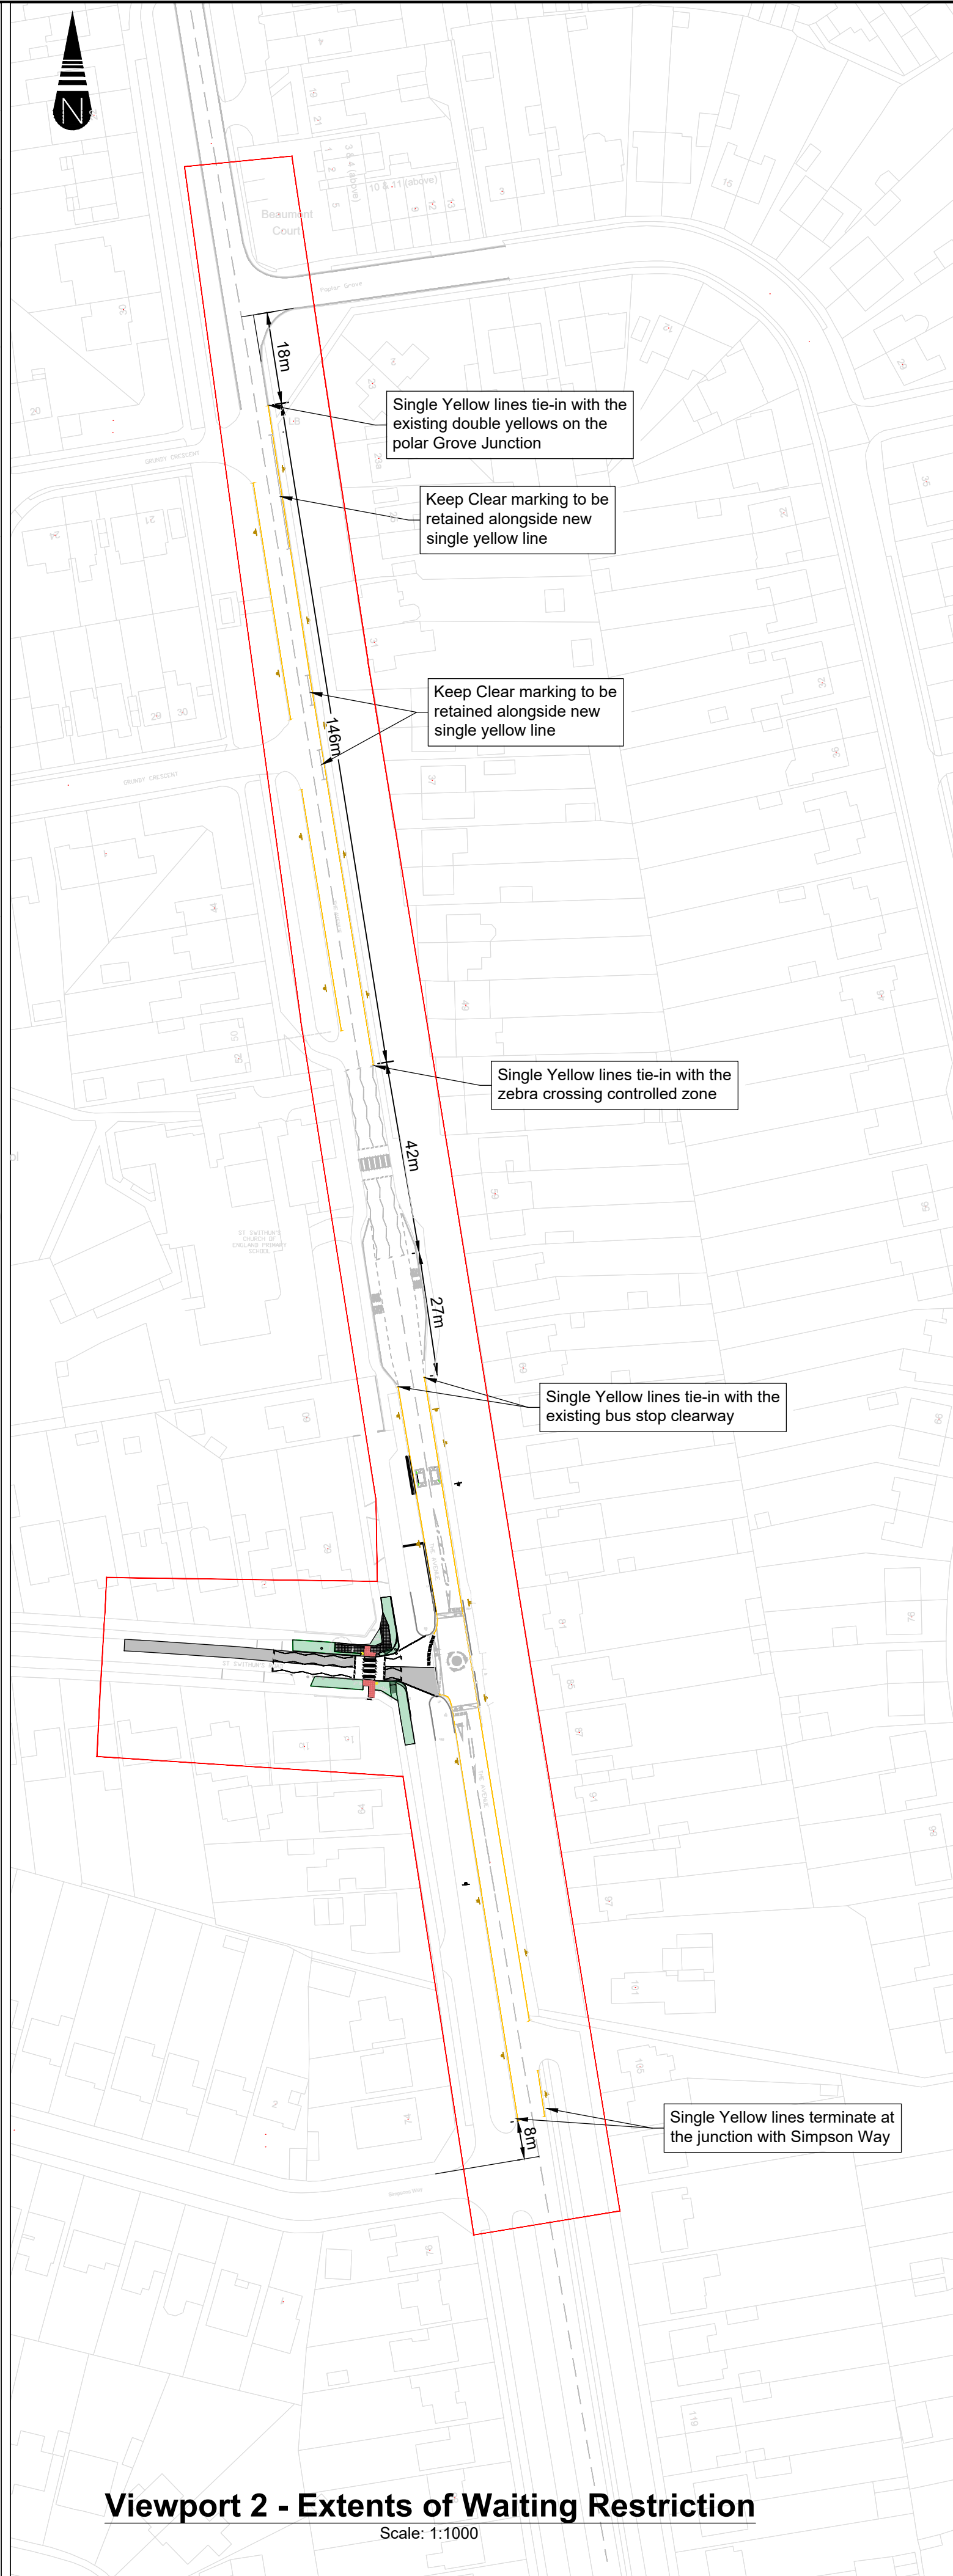

Viewpoint 2 - Extents of Waiting Restriction

Scale: 1:1000

- Notes:
1. Do not scale from this drawing.
 2. Site verify all dimensions prior to construction
 3. Report all discrepancies to the Drawing Originator immediately
 4. This drawing is to be read in conjunction with all relevant documents and drawings
 5. 20mph on St Swithuns Road, no illumination of warning sign required in accordance with current guidance

- KEY:
- Works Boundary
 - Existing Road Markings
 - Proposed Road Markings
 - Proposed 'No Waiting' restriction Road Markings
 - Restriction of on road parking during school drop-off/pick-up (Mon - Fri, 8.30-9.30am & 3pm-4pm)
 - Belisha Beacon to be installed
 - Traffic Signs for 'No Waiting' restriction
 - Restriction of on road parking during school drop-off/pick-up (Mon - Fri, 8.30-9.30am & 3pm-4pm)
 - Traffic signs for zebra
 - Red blister tactile pavement
 - Verge
 - New footway to access crossing
 - Low Level Retaining Wall - 0-300mm Retained height
 - Relocated existing sign name post
 - Proposed gully

Rev	Date	Description	Dm	Chkd	App
D01	03-05-24	Detailed Design	MAB	AP	NB
P05	26-03-24	For Consultation	MAB	NB	NB
P04	01-03-24	For Consultation	AP	AP	NB
F03	11-0802923	Updates to the extent of no waiting restrictions	MG	AP	MG
F02	30-06-23	Updates post engagment with Kennington Parish & residents	AKC	MG	MG
F01	23-01-23	First Issue	AKC	MG	EA
Revisions					
Client					



Drawing Originator

MILESTONE
INFRASTRUCTURE

A part of **MGroupServices**

Woodlands Court, Burnham Road
Beaconsfield, Buckinghamshire, HP9 2SF

This drawing is copyright of Milestone Infrastructure and shall not be reproduced without prior written permission

Drawing Status

For Consultation

Project Name

Lodge Hill Traffic Calming
Kennington

Title

St Swithun's Rd & The Avenue Jct
Pedestrian Crossing & Wating
Restrictions
General Arrangement

Sheet Size	Scale	Drawn by	Checked by	Approved by
A1	As stated	AKC	MG	EA
		Drawn Date	Checked Date	Approved Date
		17-01-23	23-01-23	23-01-23

Drawing Number	Status	Rev
202010-MIL-HGN-KEN-DR-CH-0002	D	01